

NOTES

1. This drawing is the property of Carlow County Council. It is a confidential document and must not be copied, used, or its content divulged without prior written consent.
2. DO NOT SCALE: use figured dimensions only, if in doubt ask.

No	Date	Amendment / Issue	App
A	201121	Updated for presentation to land owners	CM
B	211123	Notation updates on land parcels	CM
C	111223	The block & notation updated	CM
D	150124	Updated design proposal	CM
X	-	-	X
X	-	-	X




CARLOW COUNTY COUNCIL
 URDF & Special Projects
 Castlehill Centre, Castle Hill, Carlow
 Phone: (059)9170300 Fax: (059)9138206
 Email: urdf@carlowcoco.ie

Project: **Carlow URDF Rail Link Project**

Title: **GA Overall Site Layout**

Drawn by:	CM	Job No:	202028
Checked by:	Ji.Cobain	Proj No:	GA002
Approved by:	-	Dwg No:	207
Scale:	1/1000	Rev:	D
Date:	23-10-2023		

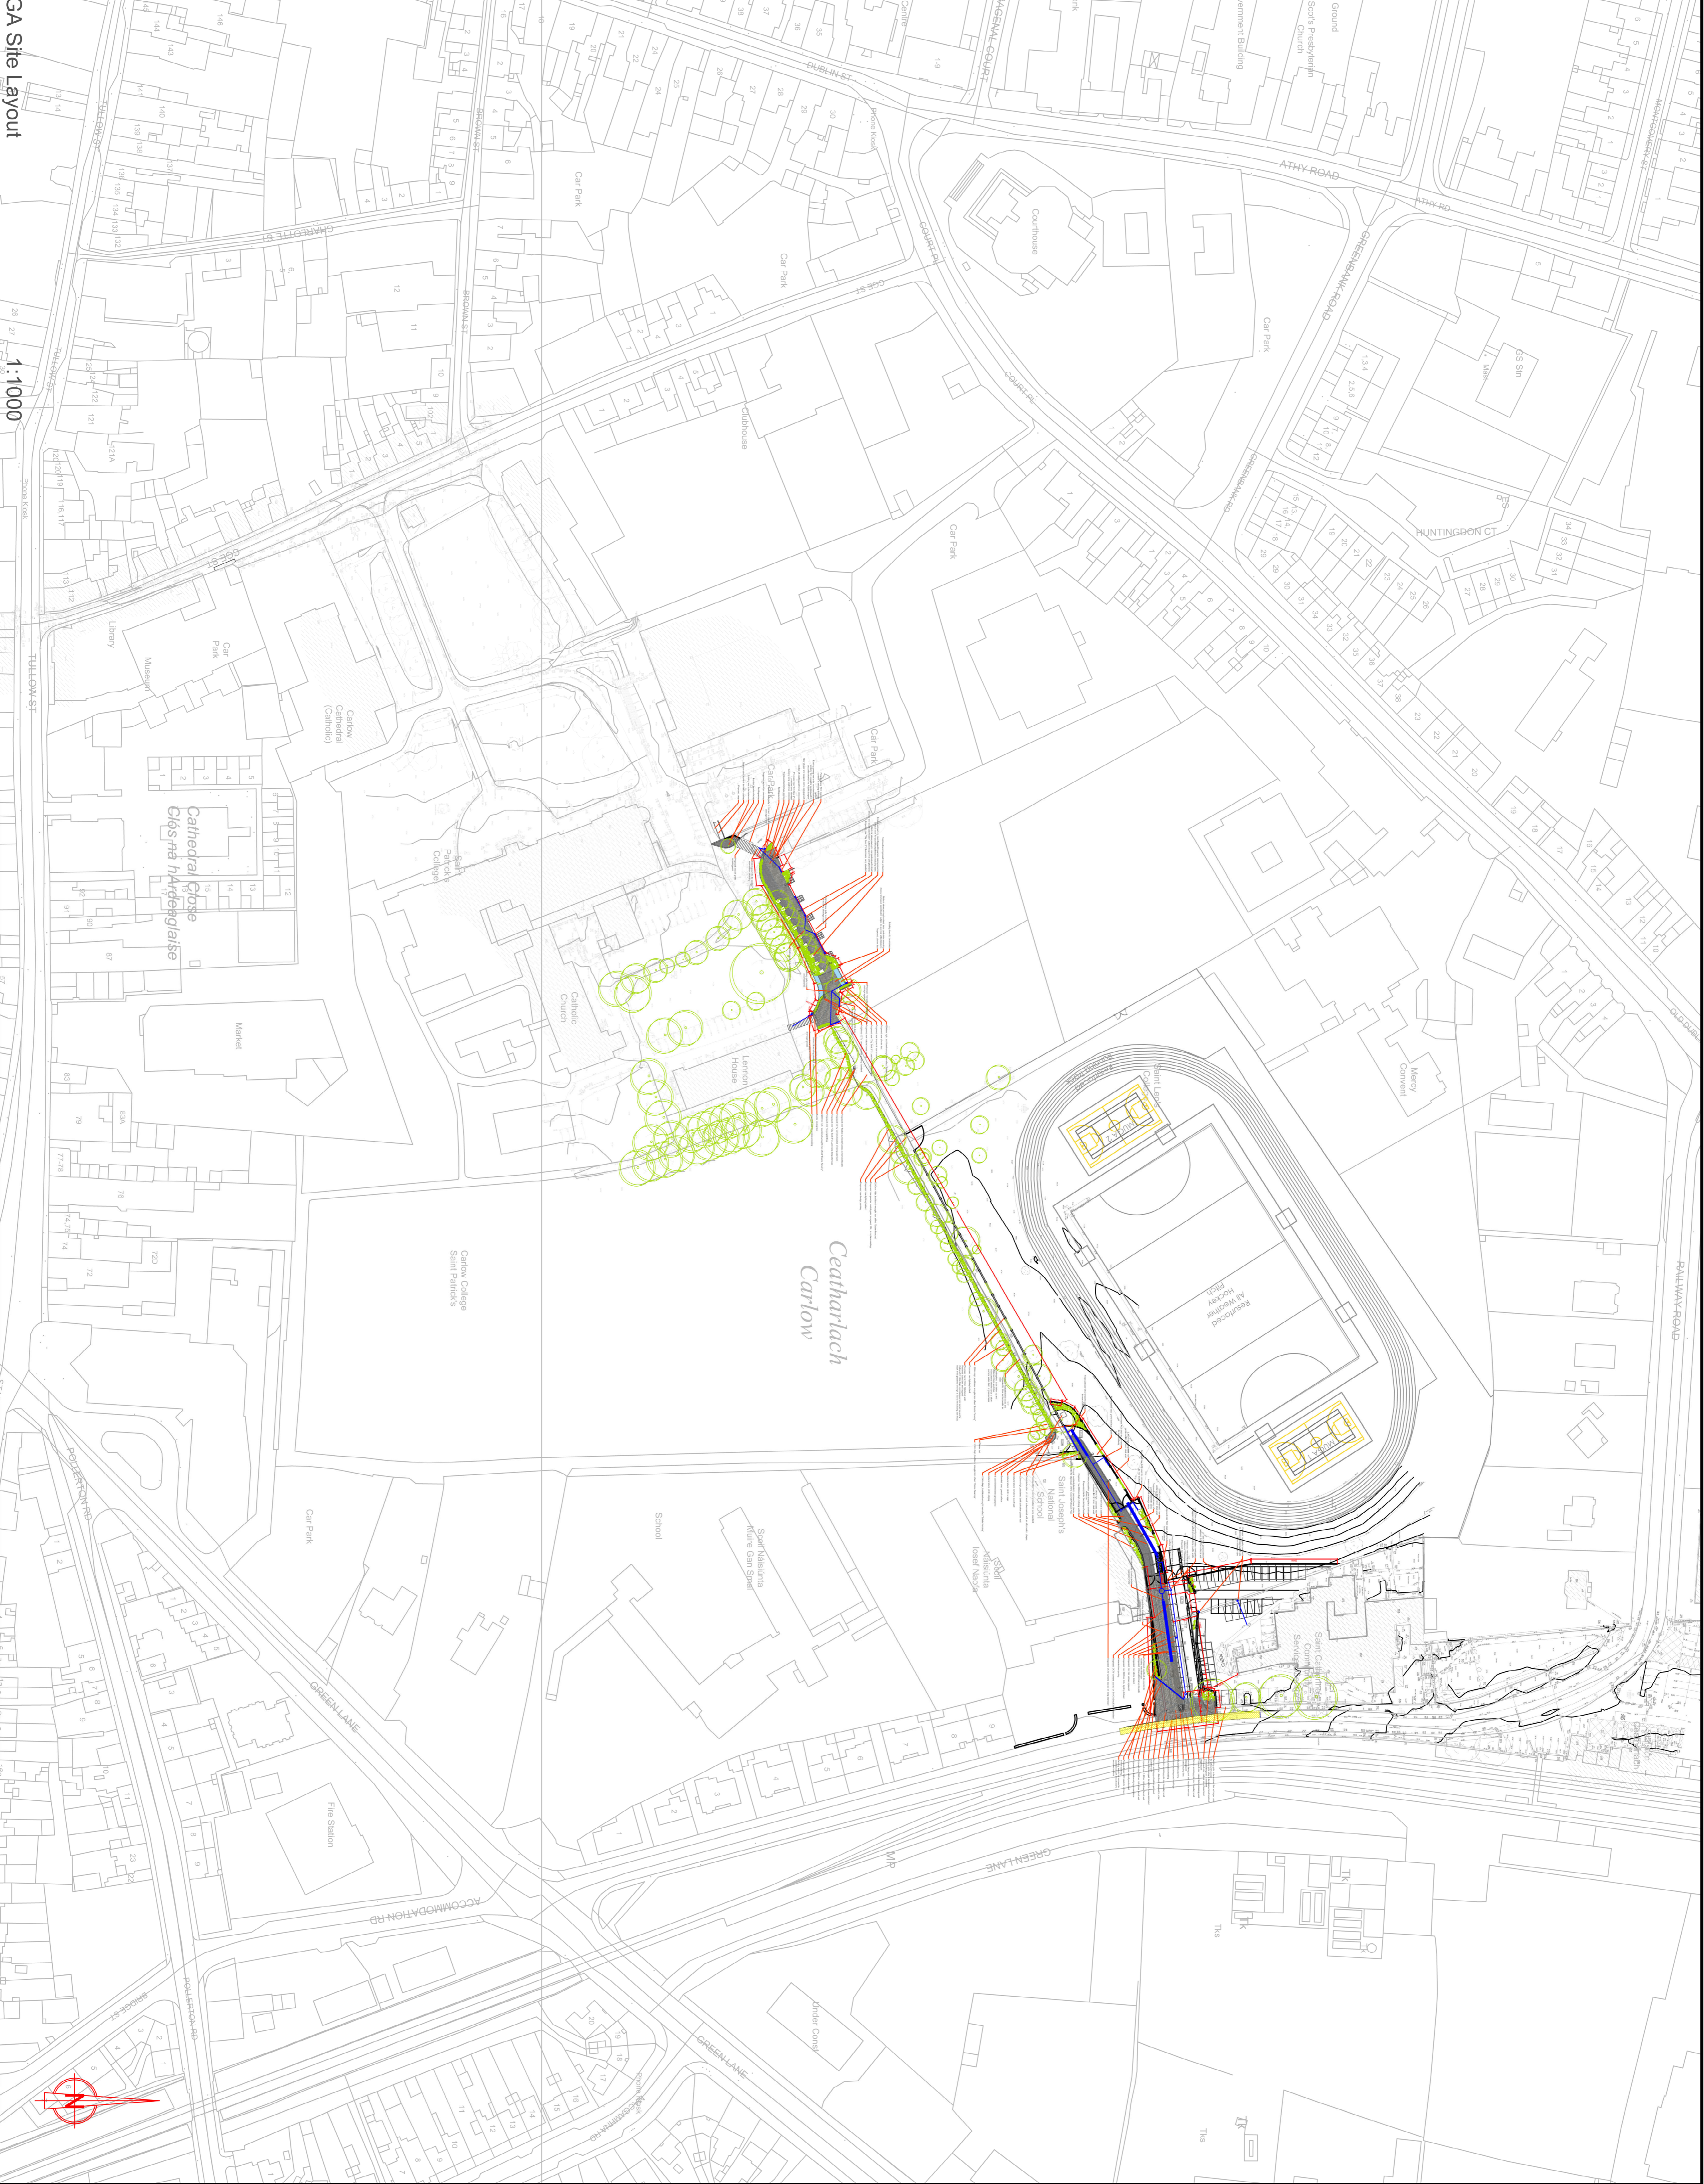

GA Site Layout
 1:1000