




**NOTES**

1. This drawing is the property of Carlow County Council. It is a confidential document and must not be copied, reproduced, disseminated or used in any way without the consent of Carlow County Council.
2. DO NOT SCALE. Use figured dimensions only, if in doubt ask.

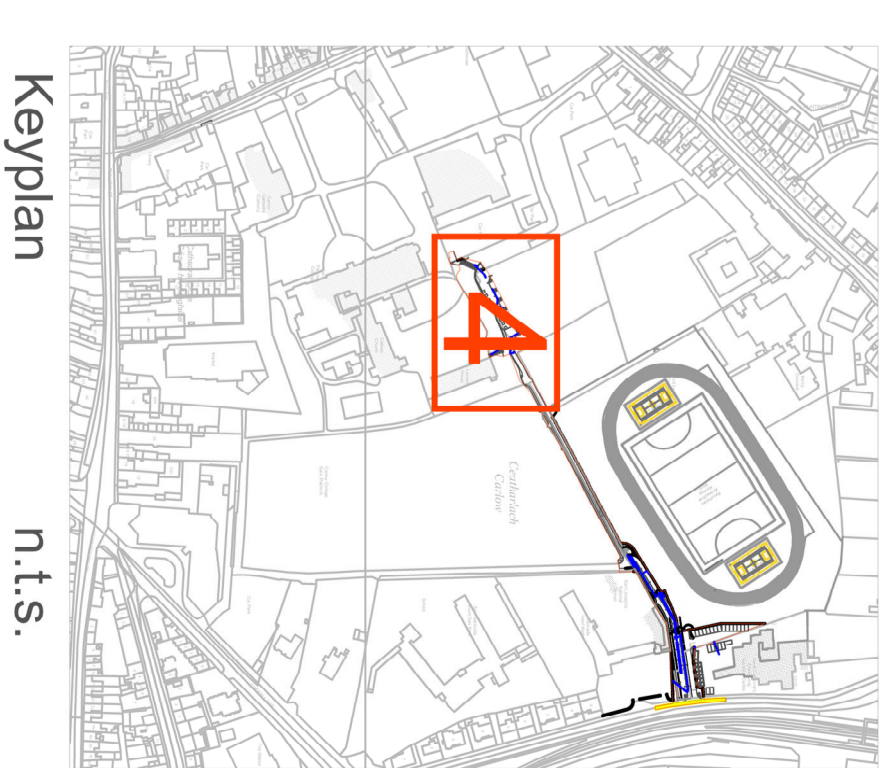

Keyplan  
n.t.s.

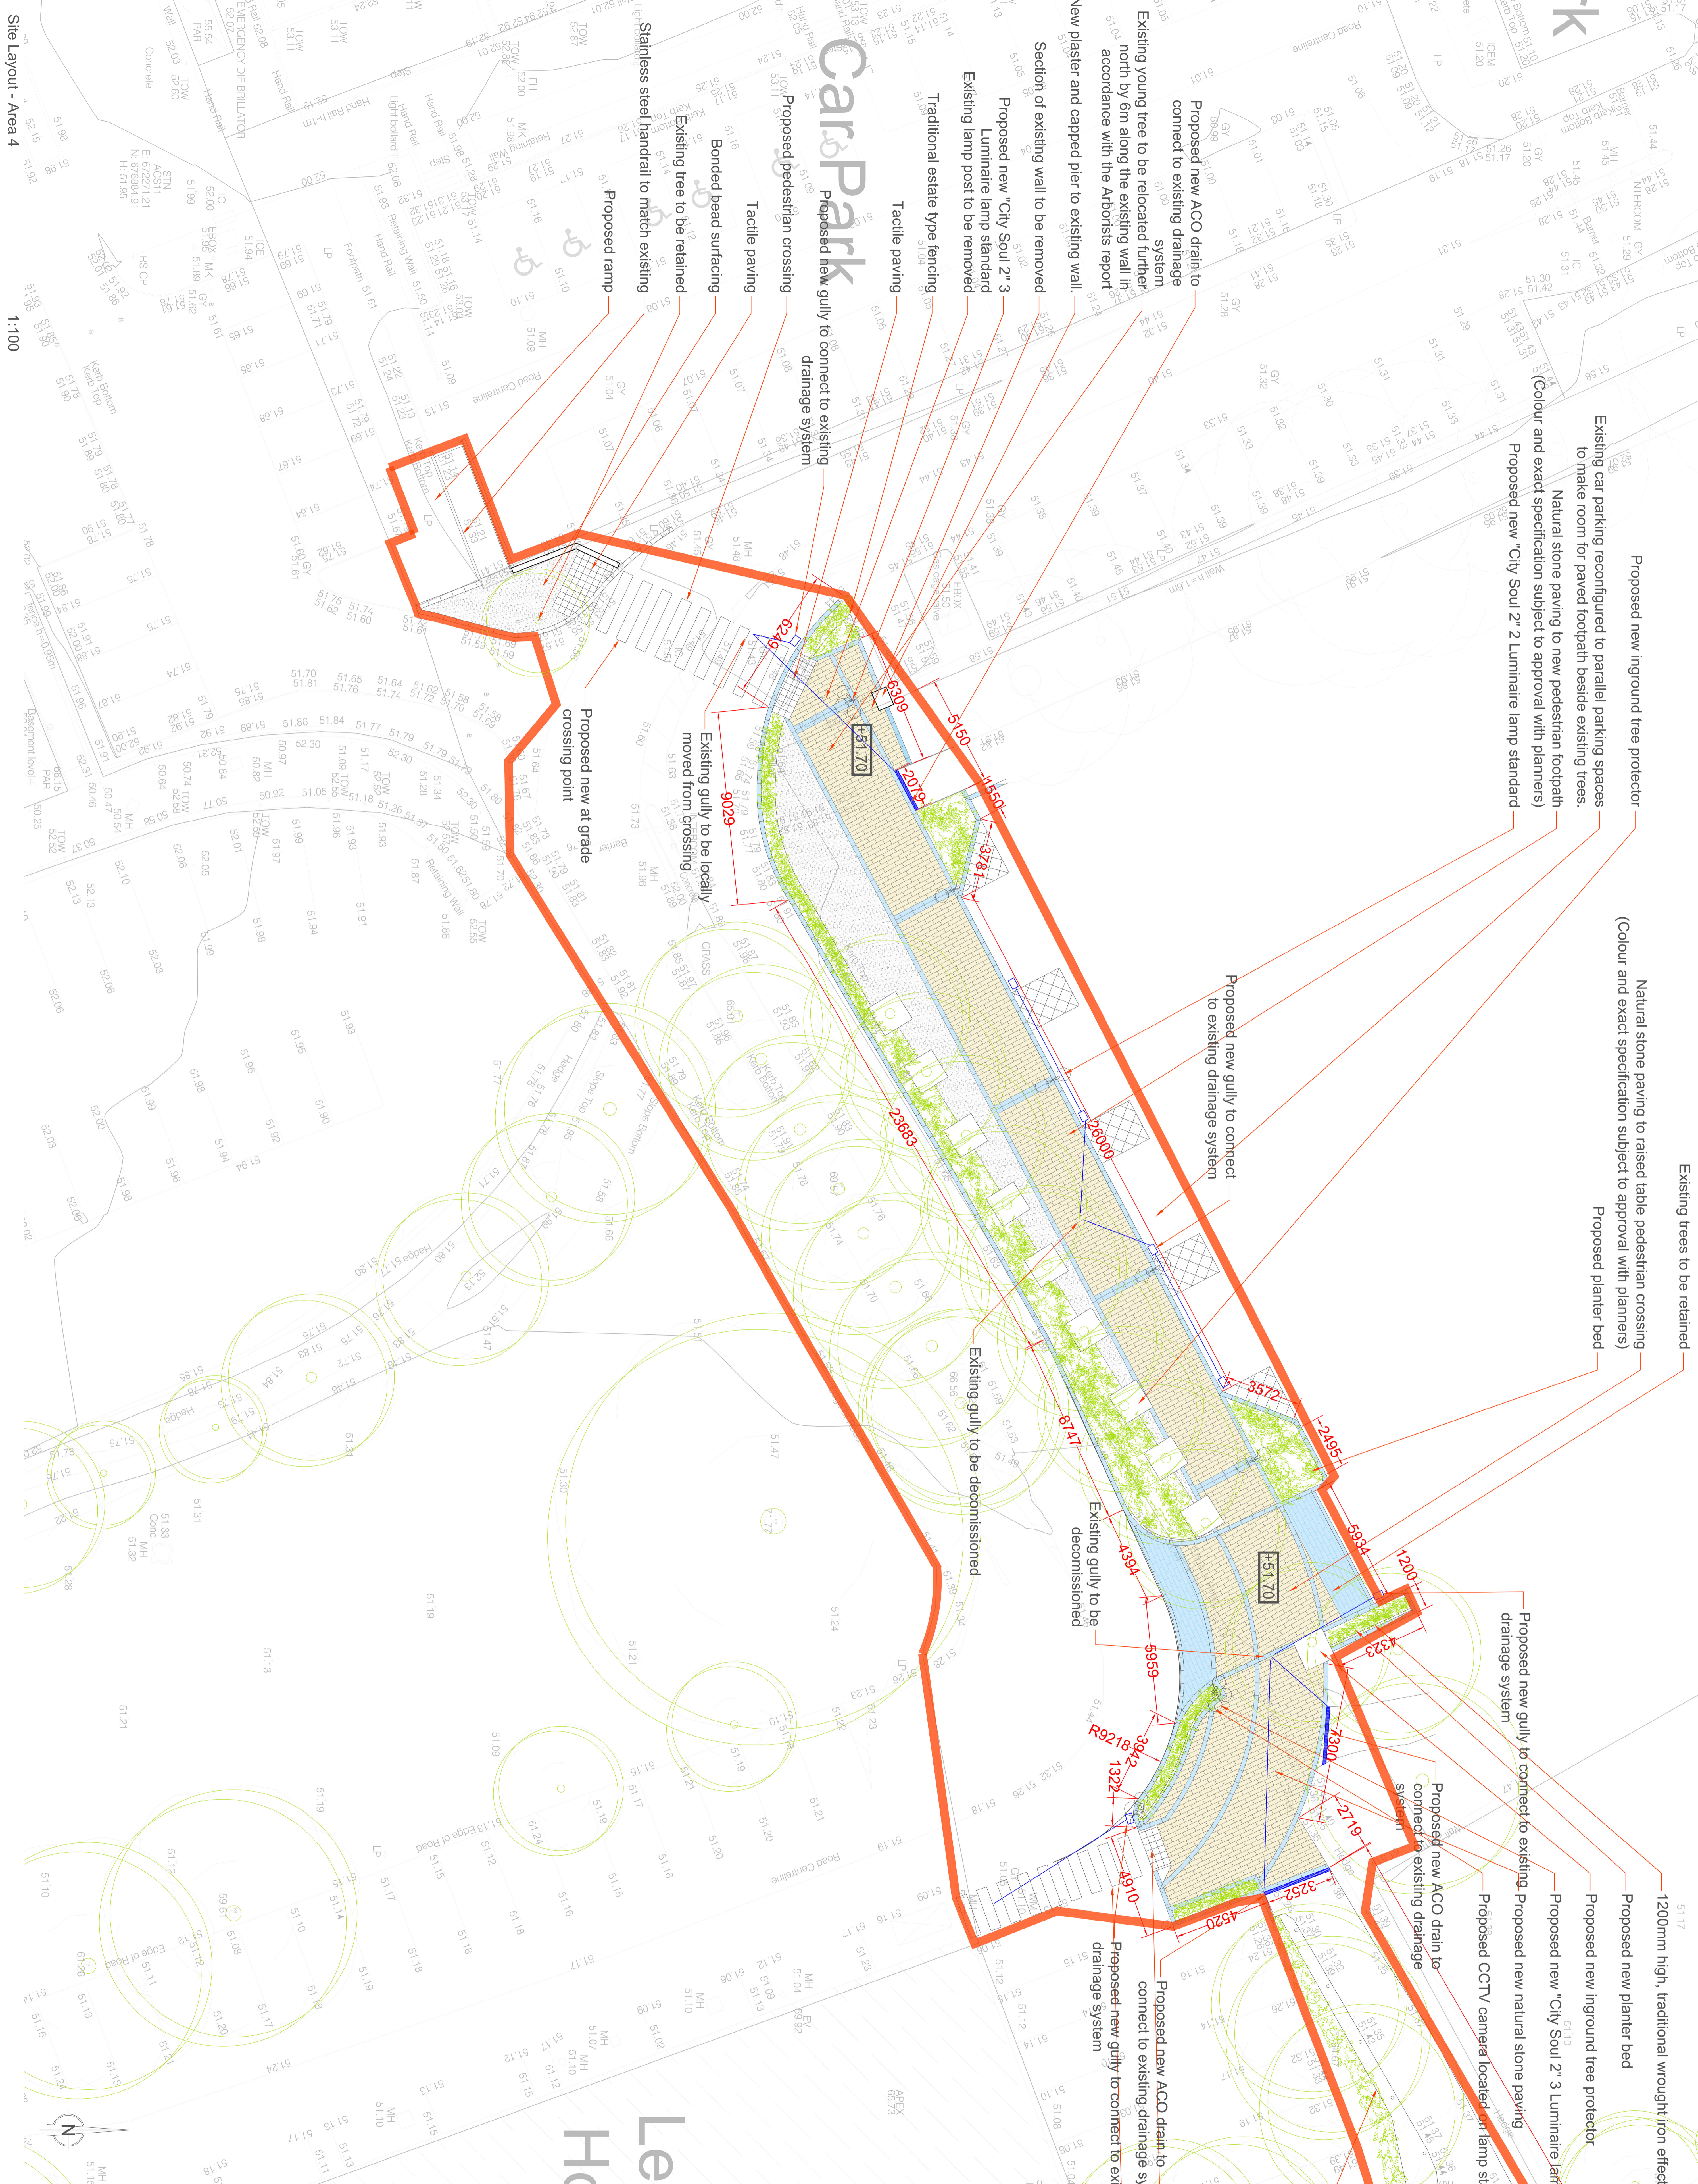

| <br><b>CARLOW COUNTY COUNCIL</b><br>URDF & Special Projects<br>Castlehill Centre, Castle Hill, Carlow<br>Phone: (059)9170300 Fax: (059)9138205<br>Email: urdf@carlowcoco.ie |  | <table border="1" style="width:100%; border-collapse: collapse;"> <thead> <tr> <th style="text-align: left;">No.</th> <th style="text-align: left;">Date</th> <th style="text-align: left;">Amendment / Issue</th> <th style="text-align: left;">App.</th> </tr> </thead> <tbody> <tr> <td> </td> <td> </td> <td> </td> <td> </td> </tr> </tbody> </table> | No.  | Date | Amendment / Issue | App. |  |  |  |  |  |  |  |  |  |  |  |  |  |  |  |  |
|--|--|---|------|------|-------------------|------|--|--|--|--|--|--|--|--|--|--|--|--|--|--|--|--|
| No.  | Date   | Amendment / Issue   | App. |      |                   |      |  |  |  |  |  |  |  |  |  |  |  |  |  |  |  |  |
|  |  |   |      |      |                   |      |  |  |  |  |  |  |  |  |  |  |  |  |  |  |  |  |
|  |  |   |      |      |                   |      |  |  |  |  |  |  |  |  |  |  |  |  |  |  |  |  |
|  |  |   |      |      |                   |      |  |  |  |  |  |  |  |  |  |  |  |  |  |  |  |  |
|  |  |   |      |      |                   |      |  |  |  |  |  |  |  |  |  |  |  |  |  |  |  |  |
| <b>Project:</b><br>Carlow URDF<br>Rail Link Project  |  | <b>Title:</b><br>GA Site Layout<br>Area 4 (1:100)   |      |      |                   |      |  |  |  |  |  |  |  |  |  |  |  |  |  |  |  |  |
| <b>Drawn by:</b> CMJ<br><b>Job No.:</b> 202028   | <b>Checked by:</b> JJC<br><b>Project/Technical Link Project/CAI/002 DESIGN</b> | <b>Scale:</b> 1/100 @A0<br><b>Date:</b> 06-11-2023  |      |      |                   |      |  |  |  |  |  |  |  |  |  |  |  |  |  |  |  |  |
| <b>Approved by:</b> [Signature]  |  | <b>Dwg. No.:</b> 220<br><b>Rev:</b> -   |      |      |                   |      |  |  |  |  |  |  |  |  |  |  |  |  |  |  |  |  |