



LAND REGISTRY COMPLIANT MAP.

681062.1709

CAPPAWATER

DERELICT SITES ACT 1990.

662370.7660

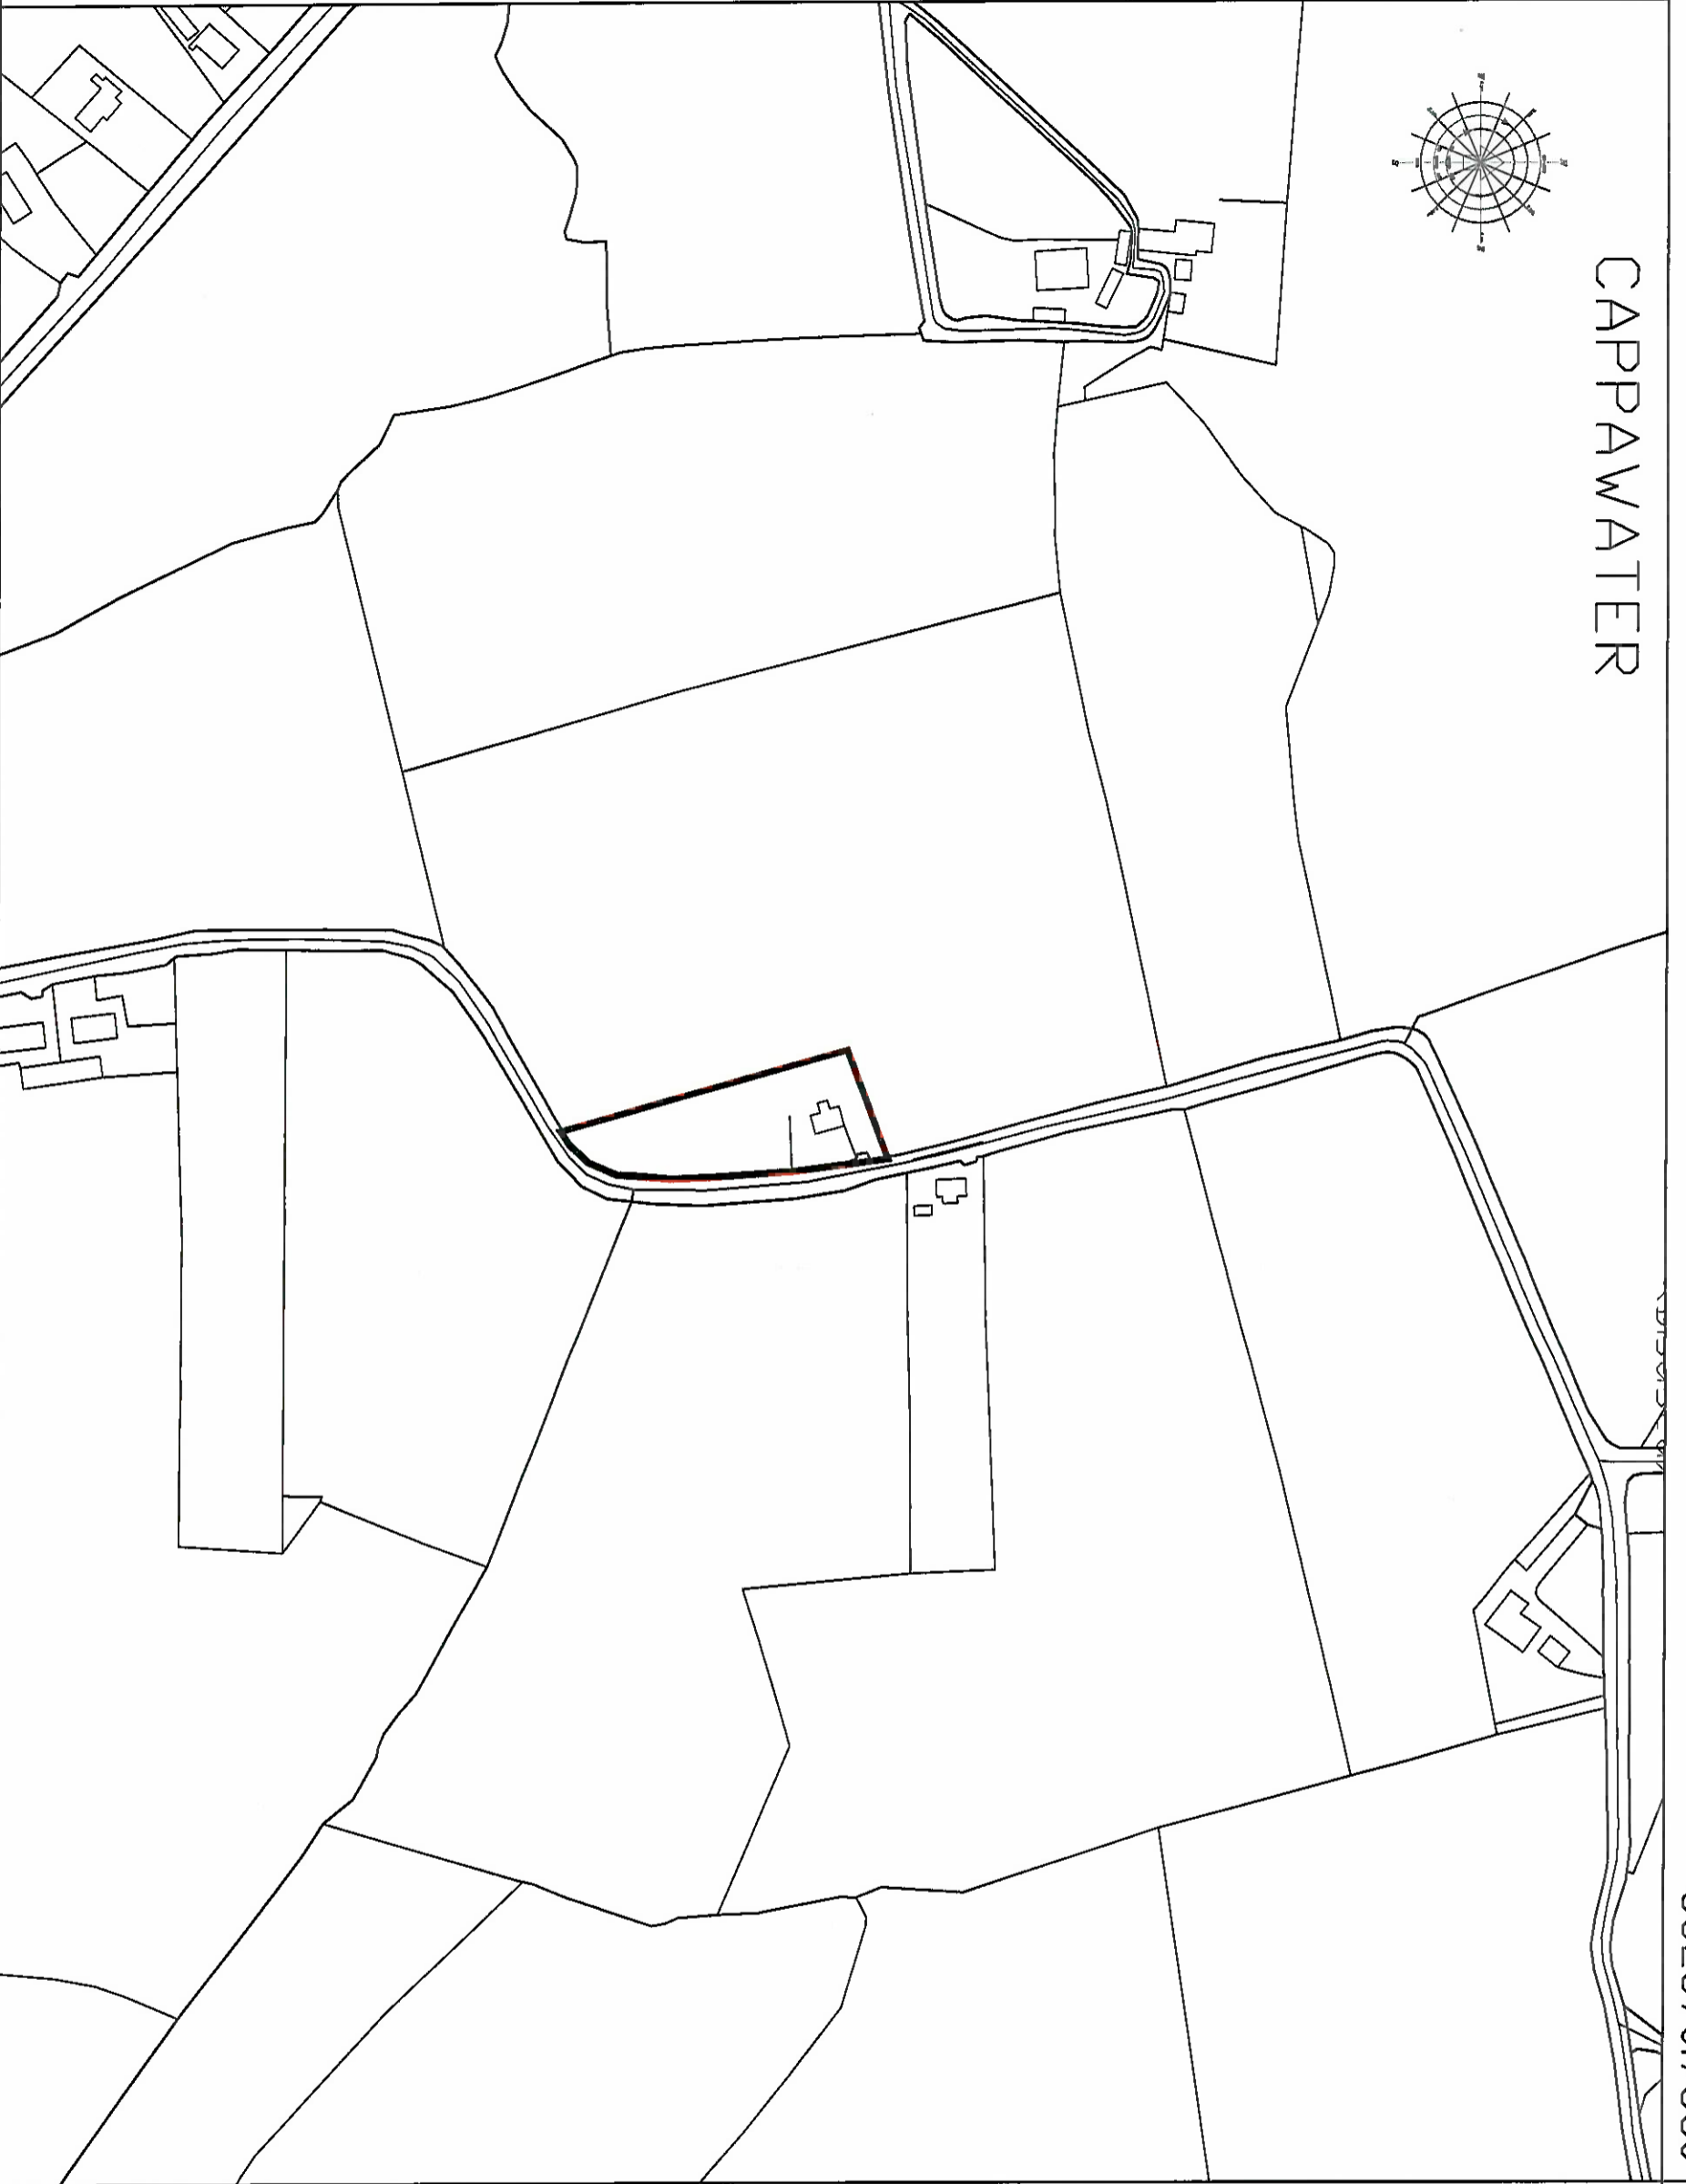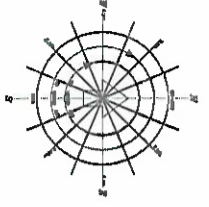

681851.8490

LAND REGISTRY COMPLIANT MAP.

661767.7880

DERELICT SITES ACT 1990.

NOTES

1. This drawing is the property of Carlow County Council. It is a confidential document and must not be copied, used, or its content divulged without prior written consent.
2. DO NOT SCALE. Use figured dimensions only. If it don't ask.

SITE COLOURED RED   
 AREA OF SITE = 3141 M2 (0.3141HA)

THE OFFICIAL SEAL OF  
 CARLOW COUNTY COUNCIL

WAS AFFIXED HERE TO

THIS 11<sup>th</sup> DAY OF April 2024

IN THE PRESENCE OF:

CHIEF EXECUTIVE

NOMINATED MEMBER

TOWN REGENERATION OFFICER



Produced by Carlow County Council under  
 copyright agreement from National Mapping  
 Division, Tallie Eireann CYAL30326305



CARLOW COUNTY COUNCIL  
 TOWN CENTRE FIRST SECTION

County Buildings, Ashy Bank, Carlow

Phone: (059) 33288

Email: [enquiries@carlowco.ie](mailto:enquiries@carlowco.ie)

Carlow Local Authorities, A CDM Accredited Company

Derelict Sites Act 1990  
 CPO-VHO271-2024  
 Compulsory Purchase Order

TITLE: SITE LOCATION MAP

Address:

Property at  
 Cappawater, Myshall,  
 Co. Carlow.  
 (Contained within Folio Ref: CW1038F).

Drawn by:	P. Higgins	Job No:	VHO271
Checked by:	B. Donohue	Drawn Loc:	VHO271
Approved by:	H. Lawler	Dwg. No:	VHO-271
Scale:	1:2500	Rev:	
Date:	21/02/2024		