


LAND REGISTRY COMPLIANT MAP.

672043.2493

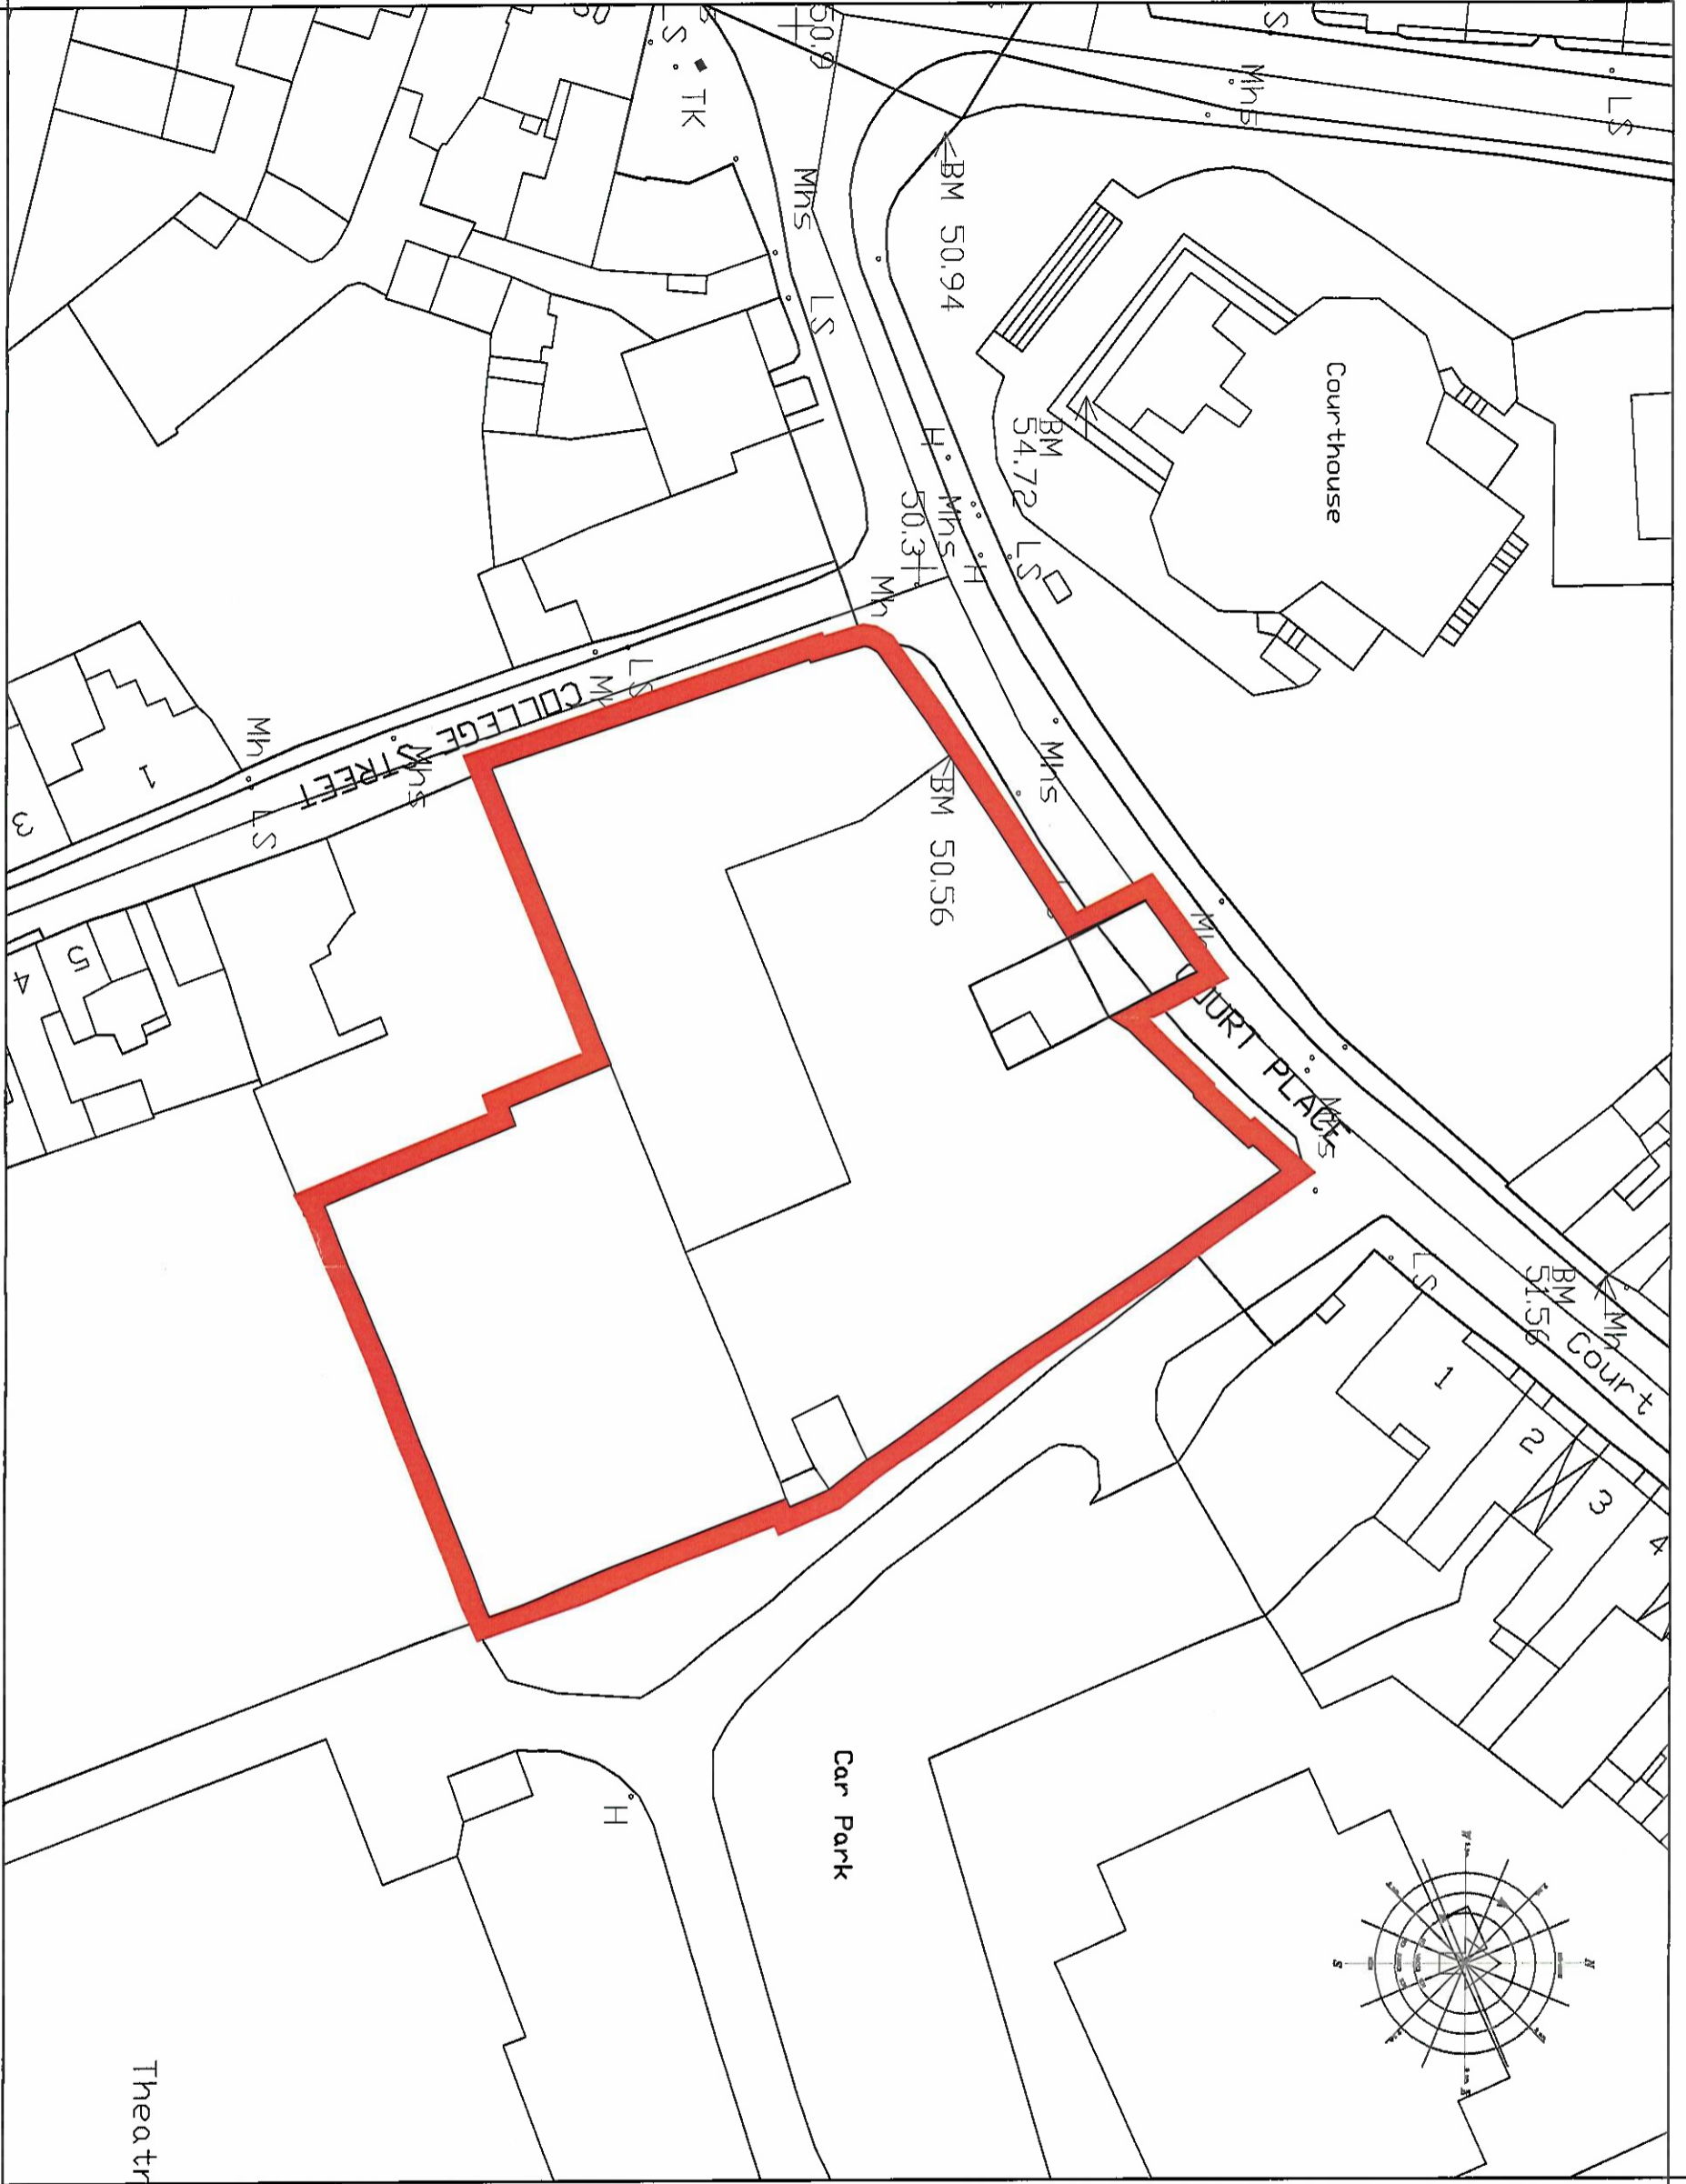

DERELICT SITES ACT 1990.

677035.6069

672241.9989

LAND REGISTRY COMPLIANT MAP.

NOTES

1. This drawing is the property of Carlow County Council. It is a confidential document and must not be copied, used, or its content divulged without prior written consent.
2. DO NOT SCALE. Use figured dimensions only. If in doubt ask.

SITE COLOURED RED
 AREA OF SITE = 4196m² / 0.4196Ha

THE OFFICIAL SEAL OF
 CARLOW COUNTY COUNCIL

WAS AFFIXED HERE TO
 THIS 30th DAY OF MAY 2024

IN THE PRESENCE OF:
Carl O'K
 CHIEF EXECUTIVE

W. J. Russell
 NOMINATED MEMBER
Nicola Bowler
 TOWN REGENERATION OFFICER

Produced by Carlow County Council under
 copyright agreement from National Mapping
 Division, Title Eireann CY1430326305



CARLOW COUNTY COUNCIL
 REGENERATION SECTION

Director of Services: Michael Foley
 County Buildings, Almy Road, Carlow
 Phone: (0510) 18205
 Email: recreation@carlowcc.ie

Drawing Marked
 Derelict Sites Act 1990
 CPO-DS-VHOC99-2024
 Compulsory Purchase Order

Title
 SITE LOCATION MAP

Address
 Site and Buildings at:
 Court Place, Carlow.
 as contained within/folio references:
 CW12532F
 CW 2001L
 CW2002L
 CW1 188L

Drawn by: P. Hughes Job No: VHOC99
 Checked by: B. Dowling DW Loc: VHOC99
 Approved by: N. Lawler Drg No: VHO-C99
 Scale: 1/1000 Date: 21/05/2024

676883.7751

DERELICT SITES ACT 1990.

Drawn by:	P. Hughes	Job No:	VHOC99
Checked by:	B. Dowling	DW Loc:	VHOC99
Approved by:	N. Lawler	Drg No:	VHO-C99
Scale:	1/1000	Date:	21/05/2024