


1 EXISTING SECTIONAL ELEVATION C-C
1:100 @ A1


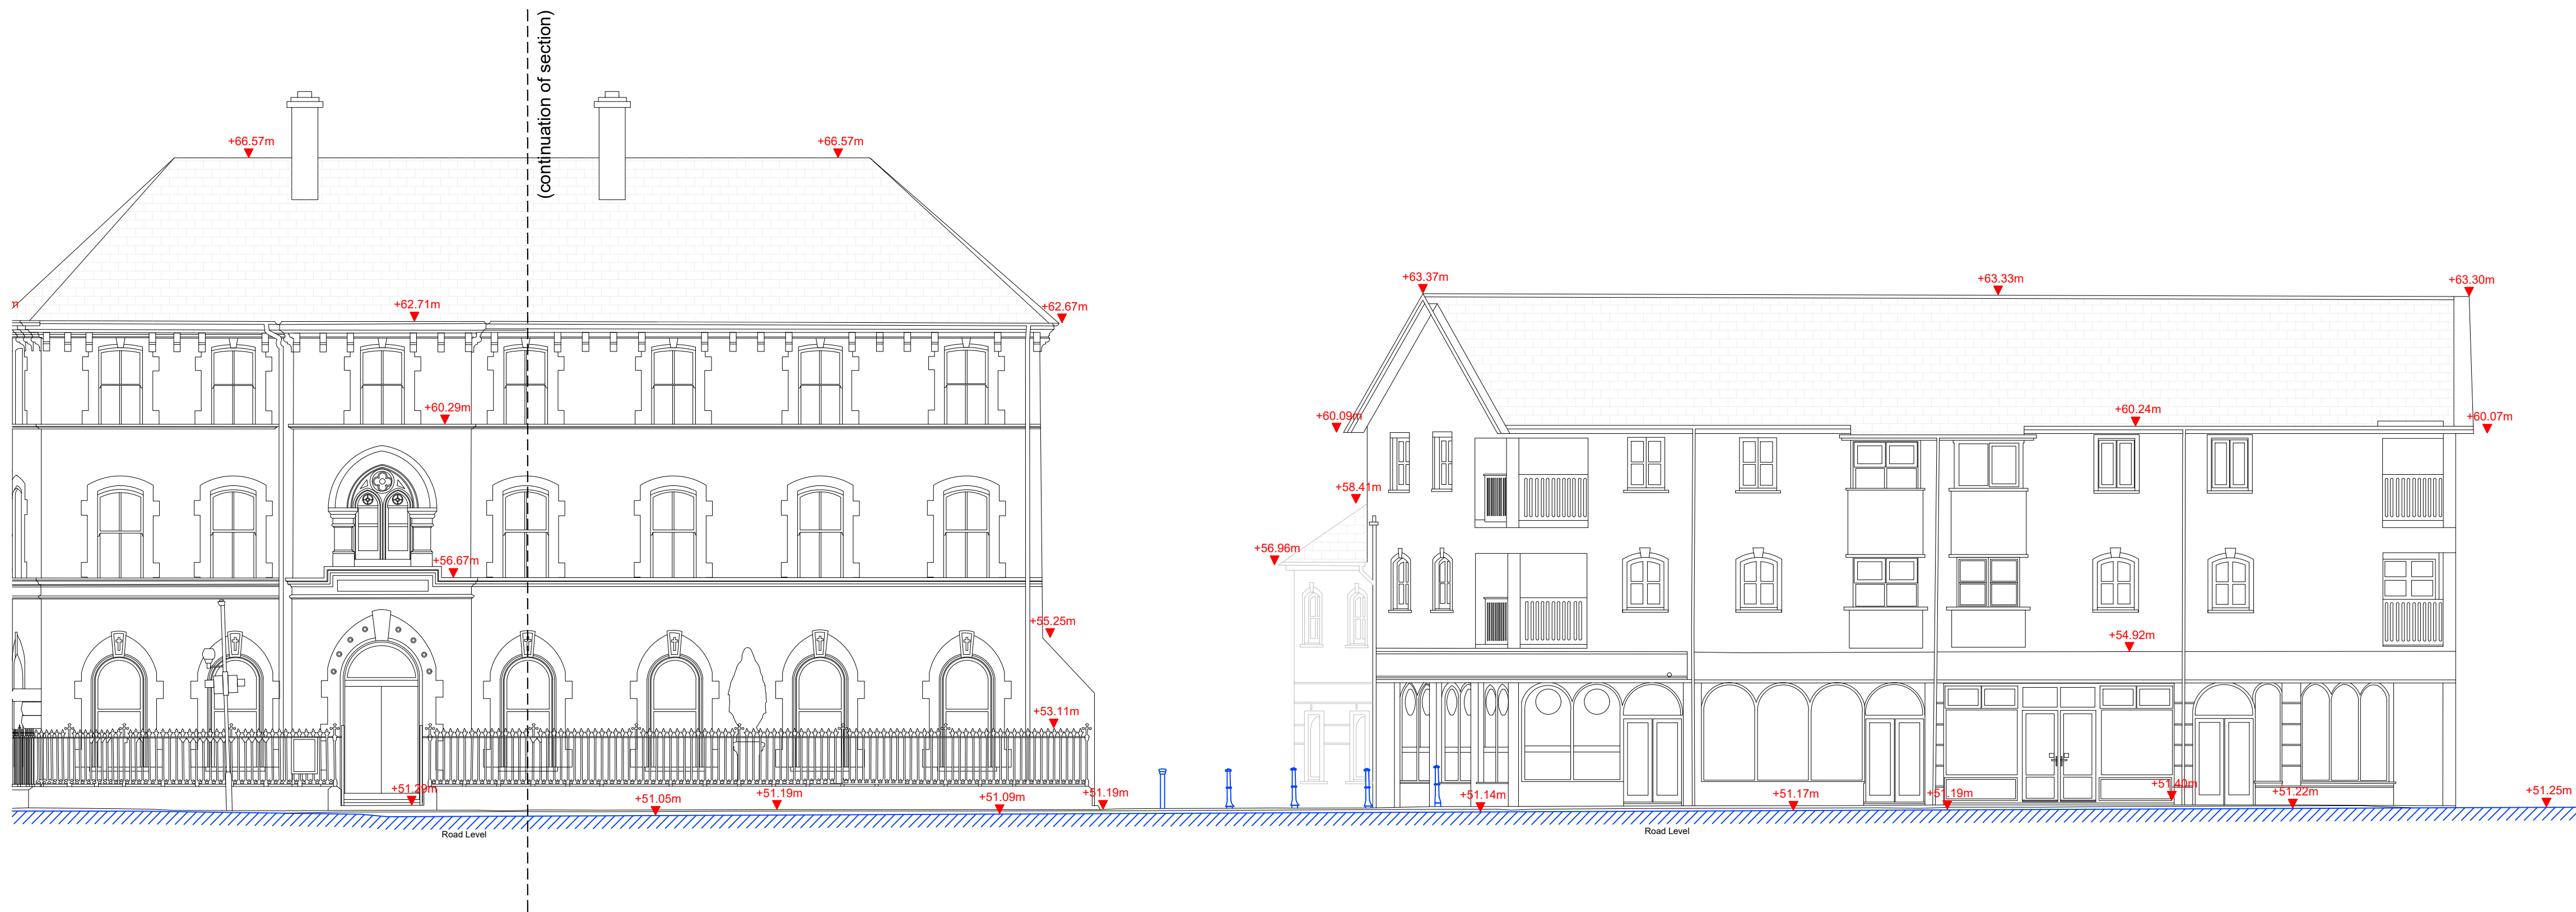


2 EXISTING SECTIONAL ELEVATION D-D
1:100 @ A1



2 EXISTING SECTIONAL ELEVATION D-D
1:100 @ A1

KEY PLAN

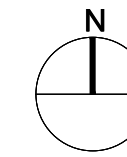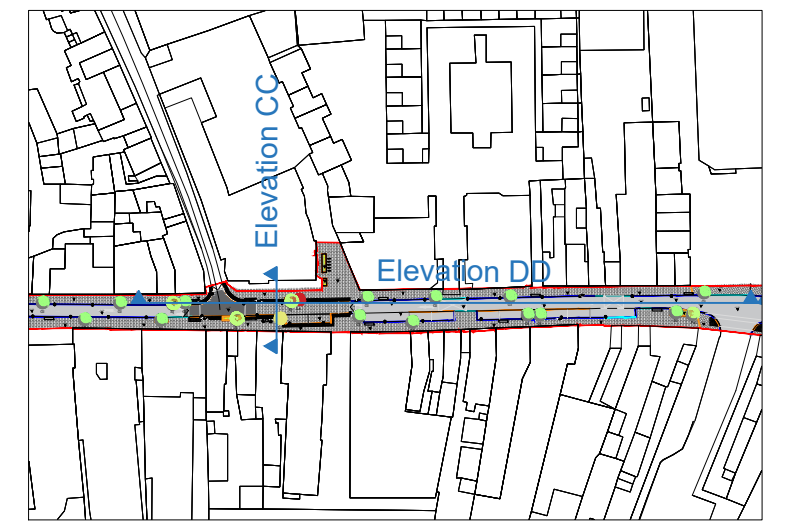

LEGEND

- - - SITE BOUNDARY
- +00.00 PROPOSED LEVELS
- (+00.00) EXISTING LEVELS
- OUTLINE OF AREA FOR DEMOLITION/REMOVAL
- EXISTING CONSTRUCTION/GROUND LEVEL

PLANNING DRAWINGS

Notes :

THIS DRAWING SHALL BE READ IN CONJUNCTION WITH ALL RELEVANT DESIGN TEAM AND SURVEYOR'S DRAWINGS, DETAILS AND SPECIFICATIONS.

ALL DIMENSIONS ARE IN MILLIMETRES. ALL LEVELS IN METRES. USE FIGURED DIMENSIONS ONLY. DO NOT SCALE OFF DRAWINGS.

WHERE DIMENSIONS ARE NOT GIVEN, DRAWINGS MUST NOT BE SCALED AND THE MATTER MUST BE REFERRED TO THE LANDSCAPE ARCHITECT SIMILARLY IF THE DRAWINGS CONTAIN CONFLICTING DETAILS OR DIMENSIONS.

ALL DIMENSIONS MUST BE CHECKED ON SITE PRIOR TO CONSTRUCTION OR FABRICATION.

THE LANDSCAPE ARCHITECT MUST BE INFORMED, BY THE CONTRACTOR, OF ANY DISCREPANCIES BEFORE WORK PROCEEDS.

THIS DRAWING HAS NOT BEEN PREPARED FOR BCAR, BCMS OR DAC PURPOSES AND HAS NOT BEEN PREPARED TO DEMONSTRATE COMPLIANCE WITH THE BUILDING REGULATIONS.

THIS DRAWING IS COPYRIGHT OF URBAN AGENCY ARCHITECTS.

Revision : Date : Description :

Revision	Date	Description
a		

Drawing Title : Existing Sectional Elevations C-C-D-D

Drawing No. : 2309-UAA-ZZ-XX-DR-A-PP-0201

Rev. : A

Date :

11.27.24

Scale :

1:100@A1

Drawn by :

SC

Checked by :

RM

Project Title : Carlow Town Centre Public Realm and Pedestrian Linkage Regeneration Project

Job No. : 2309



29-31 Williams St S
Dublin, D02 EF22
Ireland
T:+353 1 672 5907
E:dublin@urban-agency.com

© THIS DRAWING IS COPYRIGHT. DO NOT SCALE. USE FIGURED DIMENSIONS ONLY.