


- GENERAL**
- Datum for levels is OS Malin Head.
 - Verify existing levels prior to commencement of works. Report any discrepancies immediately to the Employer's Representative.
 - The locations shown for existing services are indicative only and may not be accurate. Furthermore, uncharted services may also be present. The Contractor should assume the existence of services unless proven otherwise.
 - It is the Contractor's responsibility to determine the existence and precise location of any service located within the site. All works shall be carried out in strict accordance with the document 'Code of Practice for Avoiding Danger from Underground Services' as published by the Health and Safety Authority.

- Specification**
- All works to comply with the TII Specification for Roadworks unless otherwise noted.

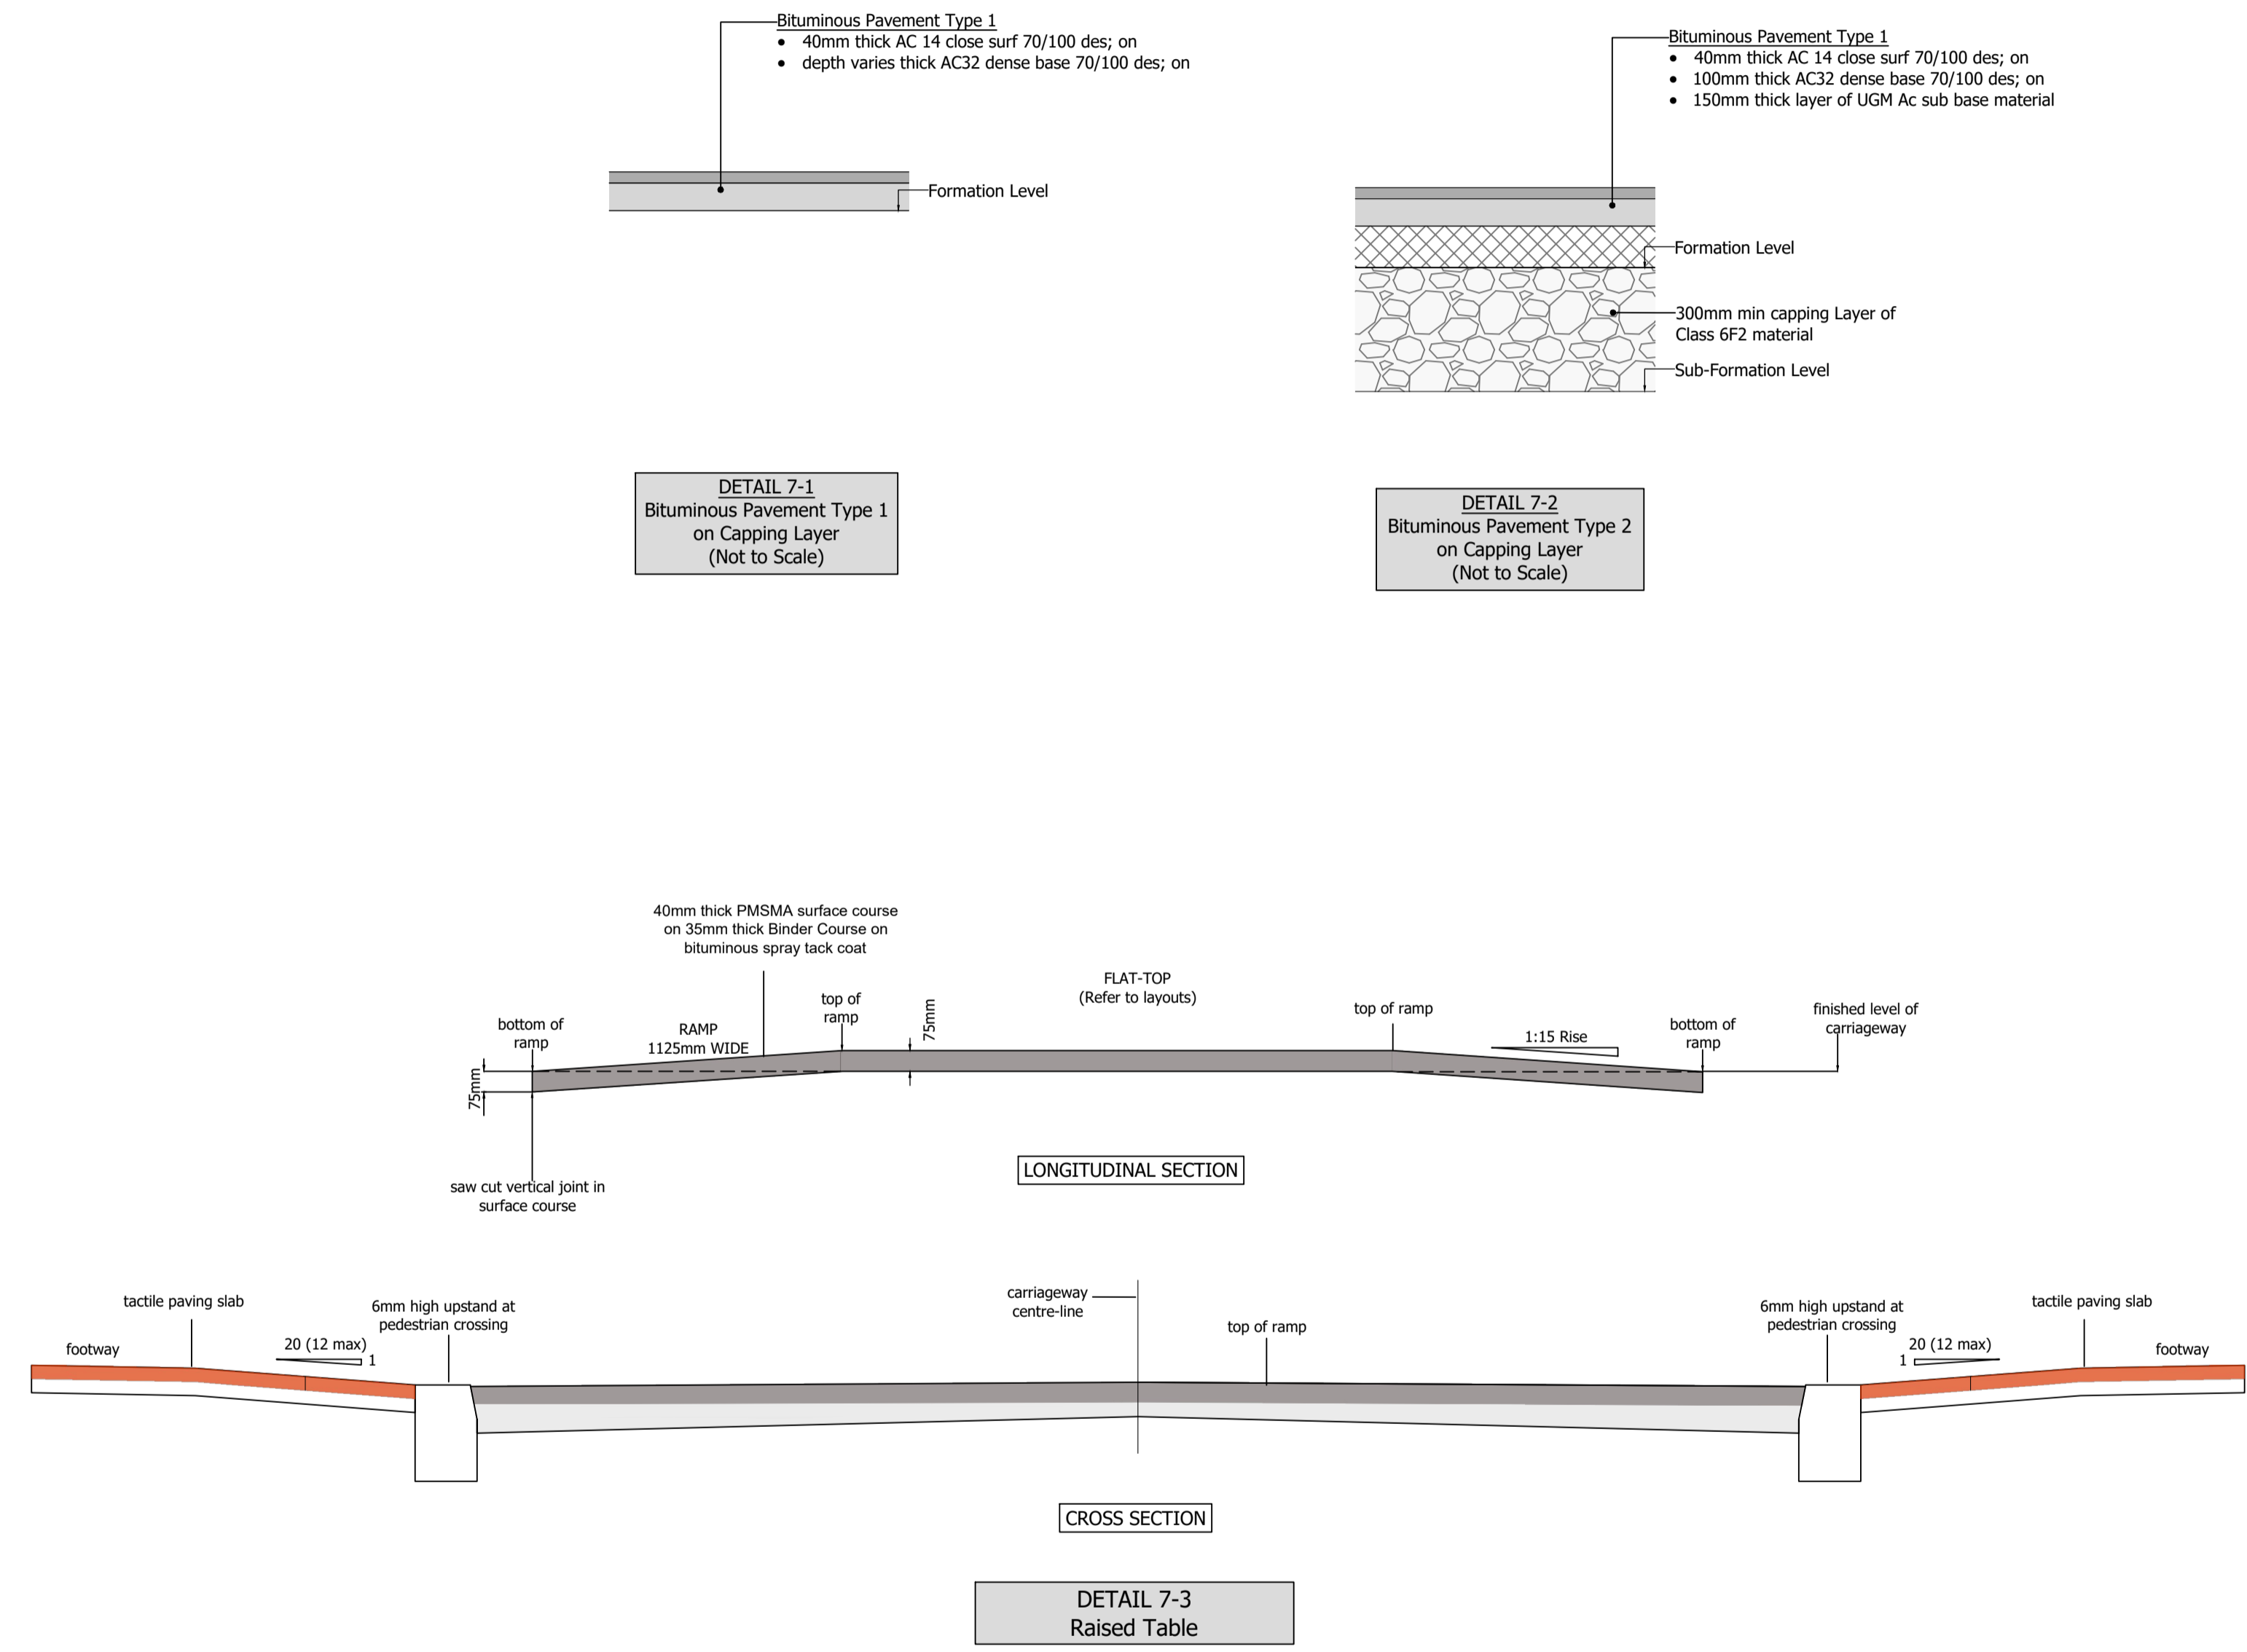

OS mapping reproduced under licence.
This drawing is not to be reproduced without the written permission of Kilgallen and Partners. Copyright.

REV	DATE	BY	DETAILS
PL1	28/11/24	AC	ISSUED FOR PLANNING

STATUS
FOR PLANNING APPLICATION PURPOSES ONLY. NOT TO BE USED FOR ANY OTHER PURPOSE.

CLIENT
CARLOW COUNTY COUNCIL

PROJECT
CARLOW TOWN CENTRE PUBLIC REALM AND PEDESTRIAN LINKAGE REGENERATION PROJECT

TITLE
PAVEMENTS - ENGINEERING DETAILS

KILGALLEN & PARTNERS
CONSULTING ENGINEERS
E-mail: info@kilgallen.ie, Web: www.kilgallen.ie

KYLEPROBE
WELL ROAD
PORTLAOISE
T +353 56 866 2860

UNIT 3
DANVILLE BUSINESS PARK
KILKENNY
+353 56 777 01090

DRN: AC	DRAWING NO.: 23042-C-DR-706	REV.: PL1
CHND: RK	SCALE: as shown @ A1	DATE: 28/11/24