


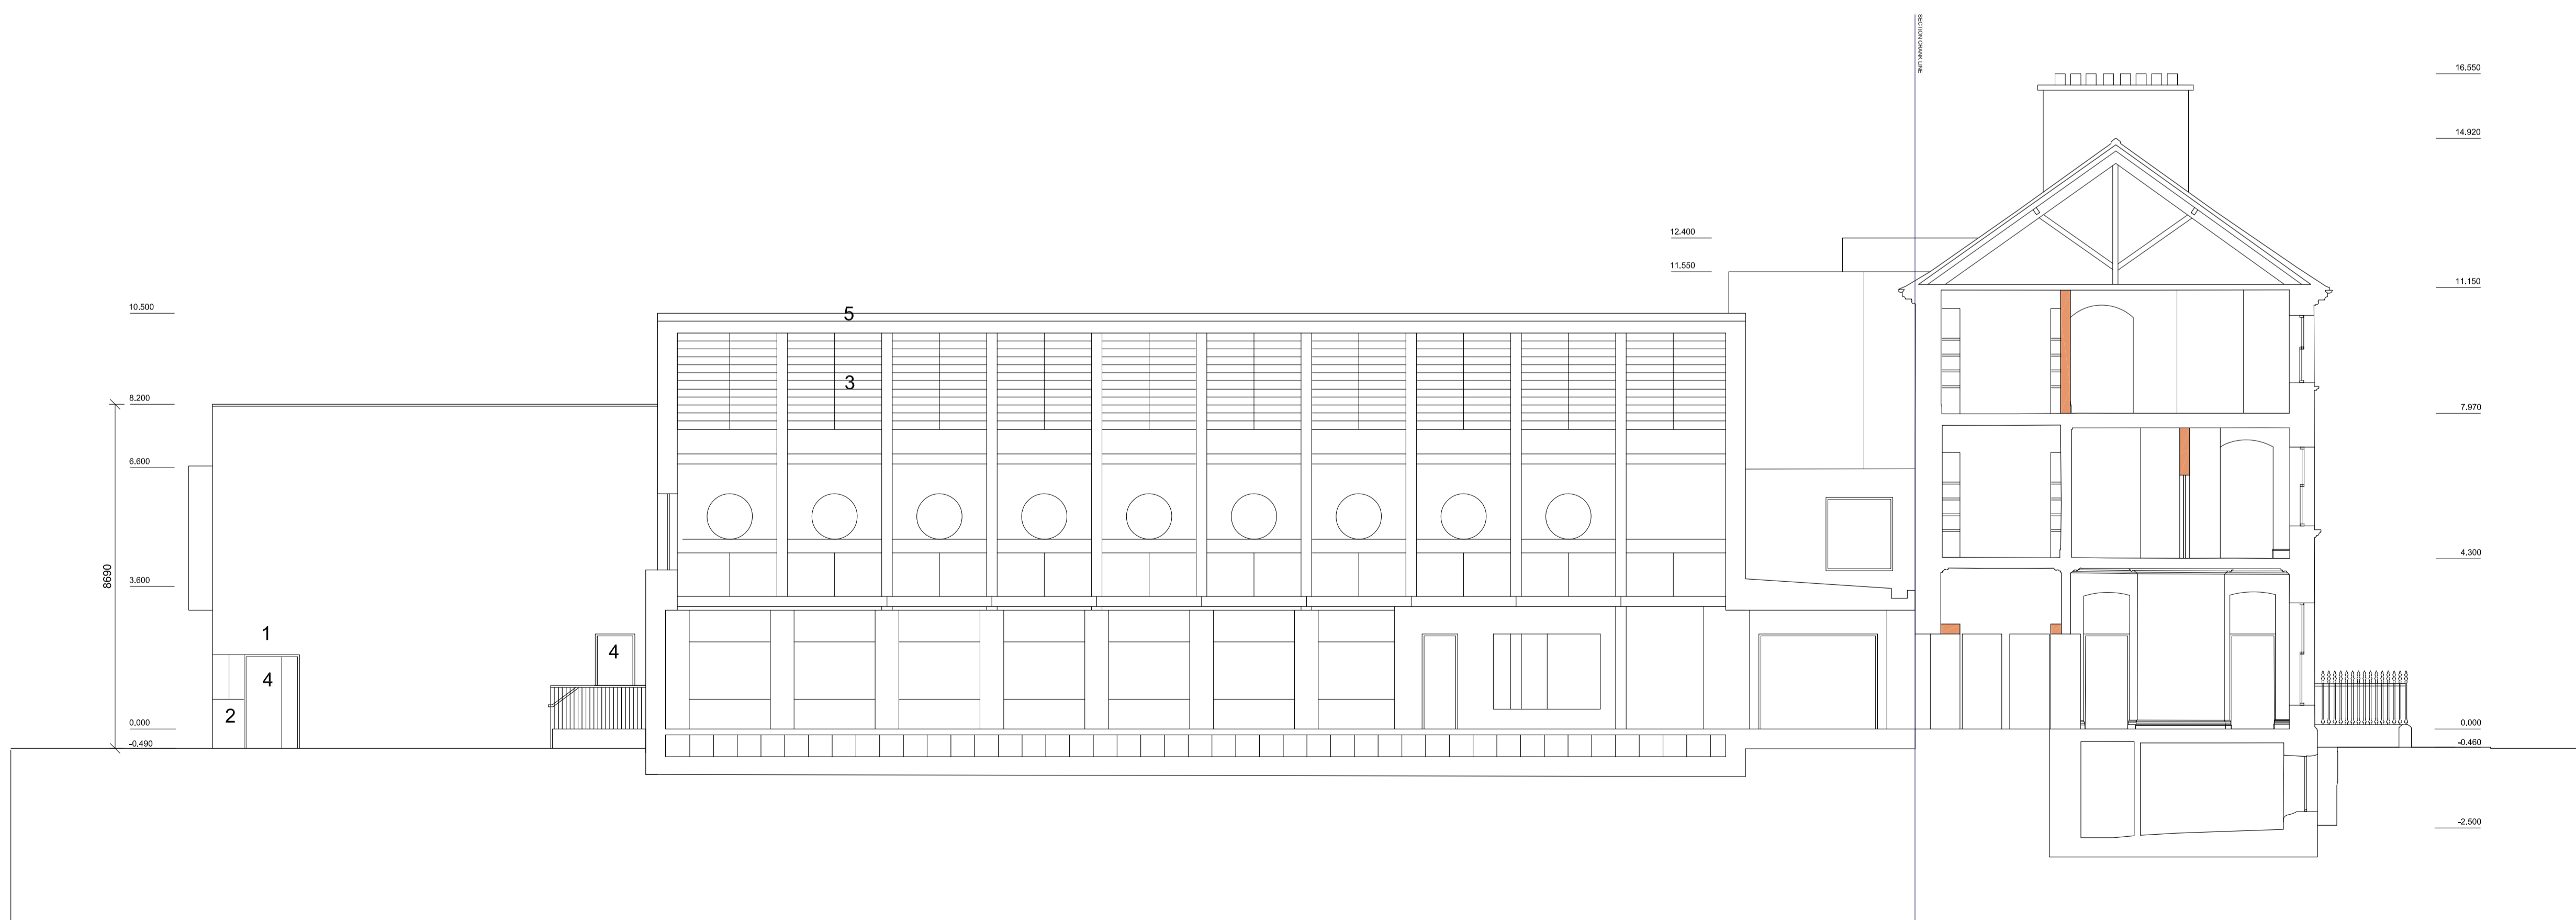

1 PROPOSED SECTION B-B  
1:100

KEY

1. Self colour lime render
2. Limestone cladding
3. Frameless/aluminium powder-coated framed glazing
4. Solid metal door
5. Standing seam zinc roof



2 PROPOSED SECTION D-D  
1:100

KEY

- Proposed new structure in Presentation Building

Rev	Description	Date
P1	Minor Updates	07.12.20

Project PRESENTATION BUILDING  
REGENERATION  
LIBRARY, CULTURAL, CIVIC, AND LEARNING SPACE  
TULLOW STREET CARLOW

Title PROPOSED SECTION B-B  
& SECTION D-D

Project No. Drawing No. Date Scale @ A1  
20CLB PP\_131 23.10.20 1:100

This drawing and any design herein is the copyright of the Architects and must not be reproduced without their consent. Drawings remain the property of the Architects. Do not scale off drawings. Use written dimensions.

32 South Terrace, Cork  
t: 021 4847123  
e: info@ccnarchitects.net  
w: ccnarchitects.net

