

NOTES

1. This drawing is the property of Carlow County Council. It is a confidential document and not to be used or its content divulged without prior written consent. DO NOT SCALE. Use figured dimensions only, if in doubt ask.

Includes Ordnance Survey Ireland data reproduced under OSL Licence Number 2021/OSL NMA 4025. Unauthorised reproduction infringes Ordnance Survey Ireland and Government of Ireland Copyright © Ordnance Survey Ireland 2022



NTA
 Údarás Náisiúnta Iompair
 National Transport Authority
 WORKING IN PARTNERSHIP WITH THE
 NATIONAL TRANSPORT AUTHORITY




CARLOW COUNTY COUNCIL
 ACTIVE TRAVEL DEPARTMENT
 Director of Services: Pádraig O'Gorman
 County Hall, Abby Road, Carlow
 Phone: (059)9170300
 Email: activetravel@carlowco.ie

Project: **CW/22/0002 - MOUNTAIN VIEW LINK, HACKETSTOWN**

Title: **SITE LAYOUT PLAN PROPOSED**

Drawn By:	B. G.	Job No:	CW/22/0002
Checked By:	S.L.	Dwg Loc:	XXXXXXXXXXXXXX
Approved By:	P.O.G.	Dwg. No:	CW/22/0002/3
Scale:	1:250 @A1	Rev:	D2
Date:	13/04/2022		

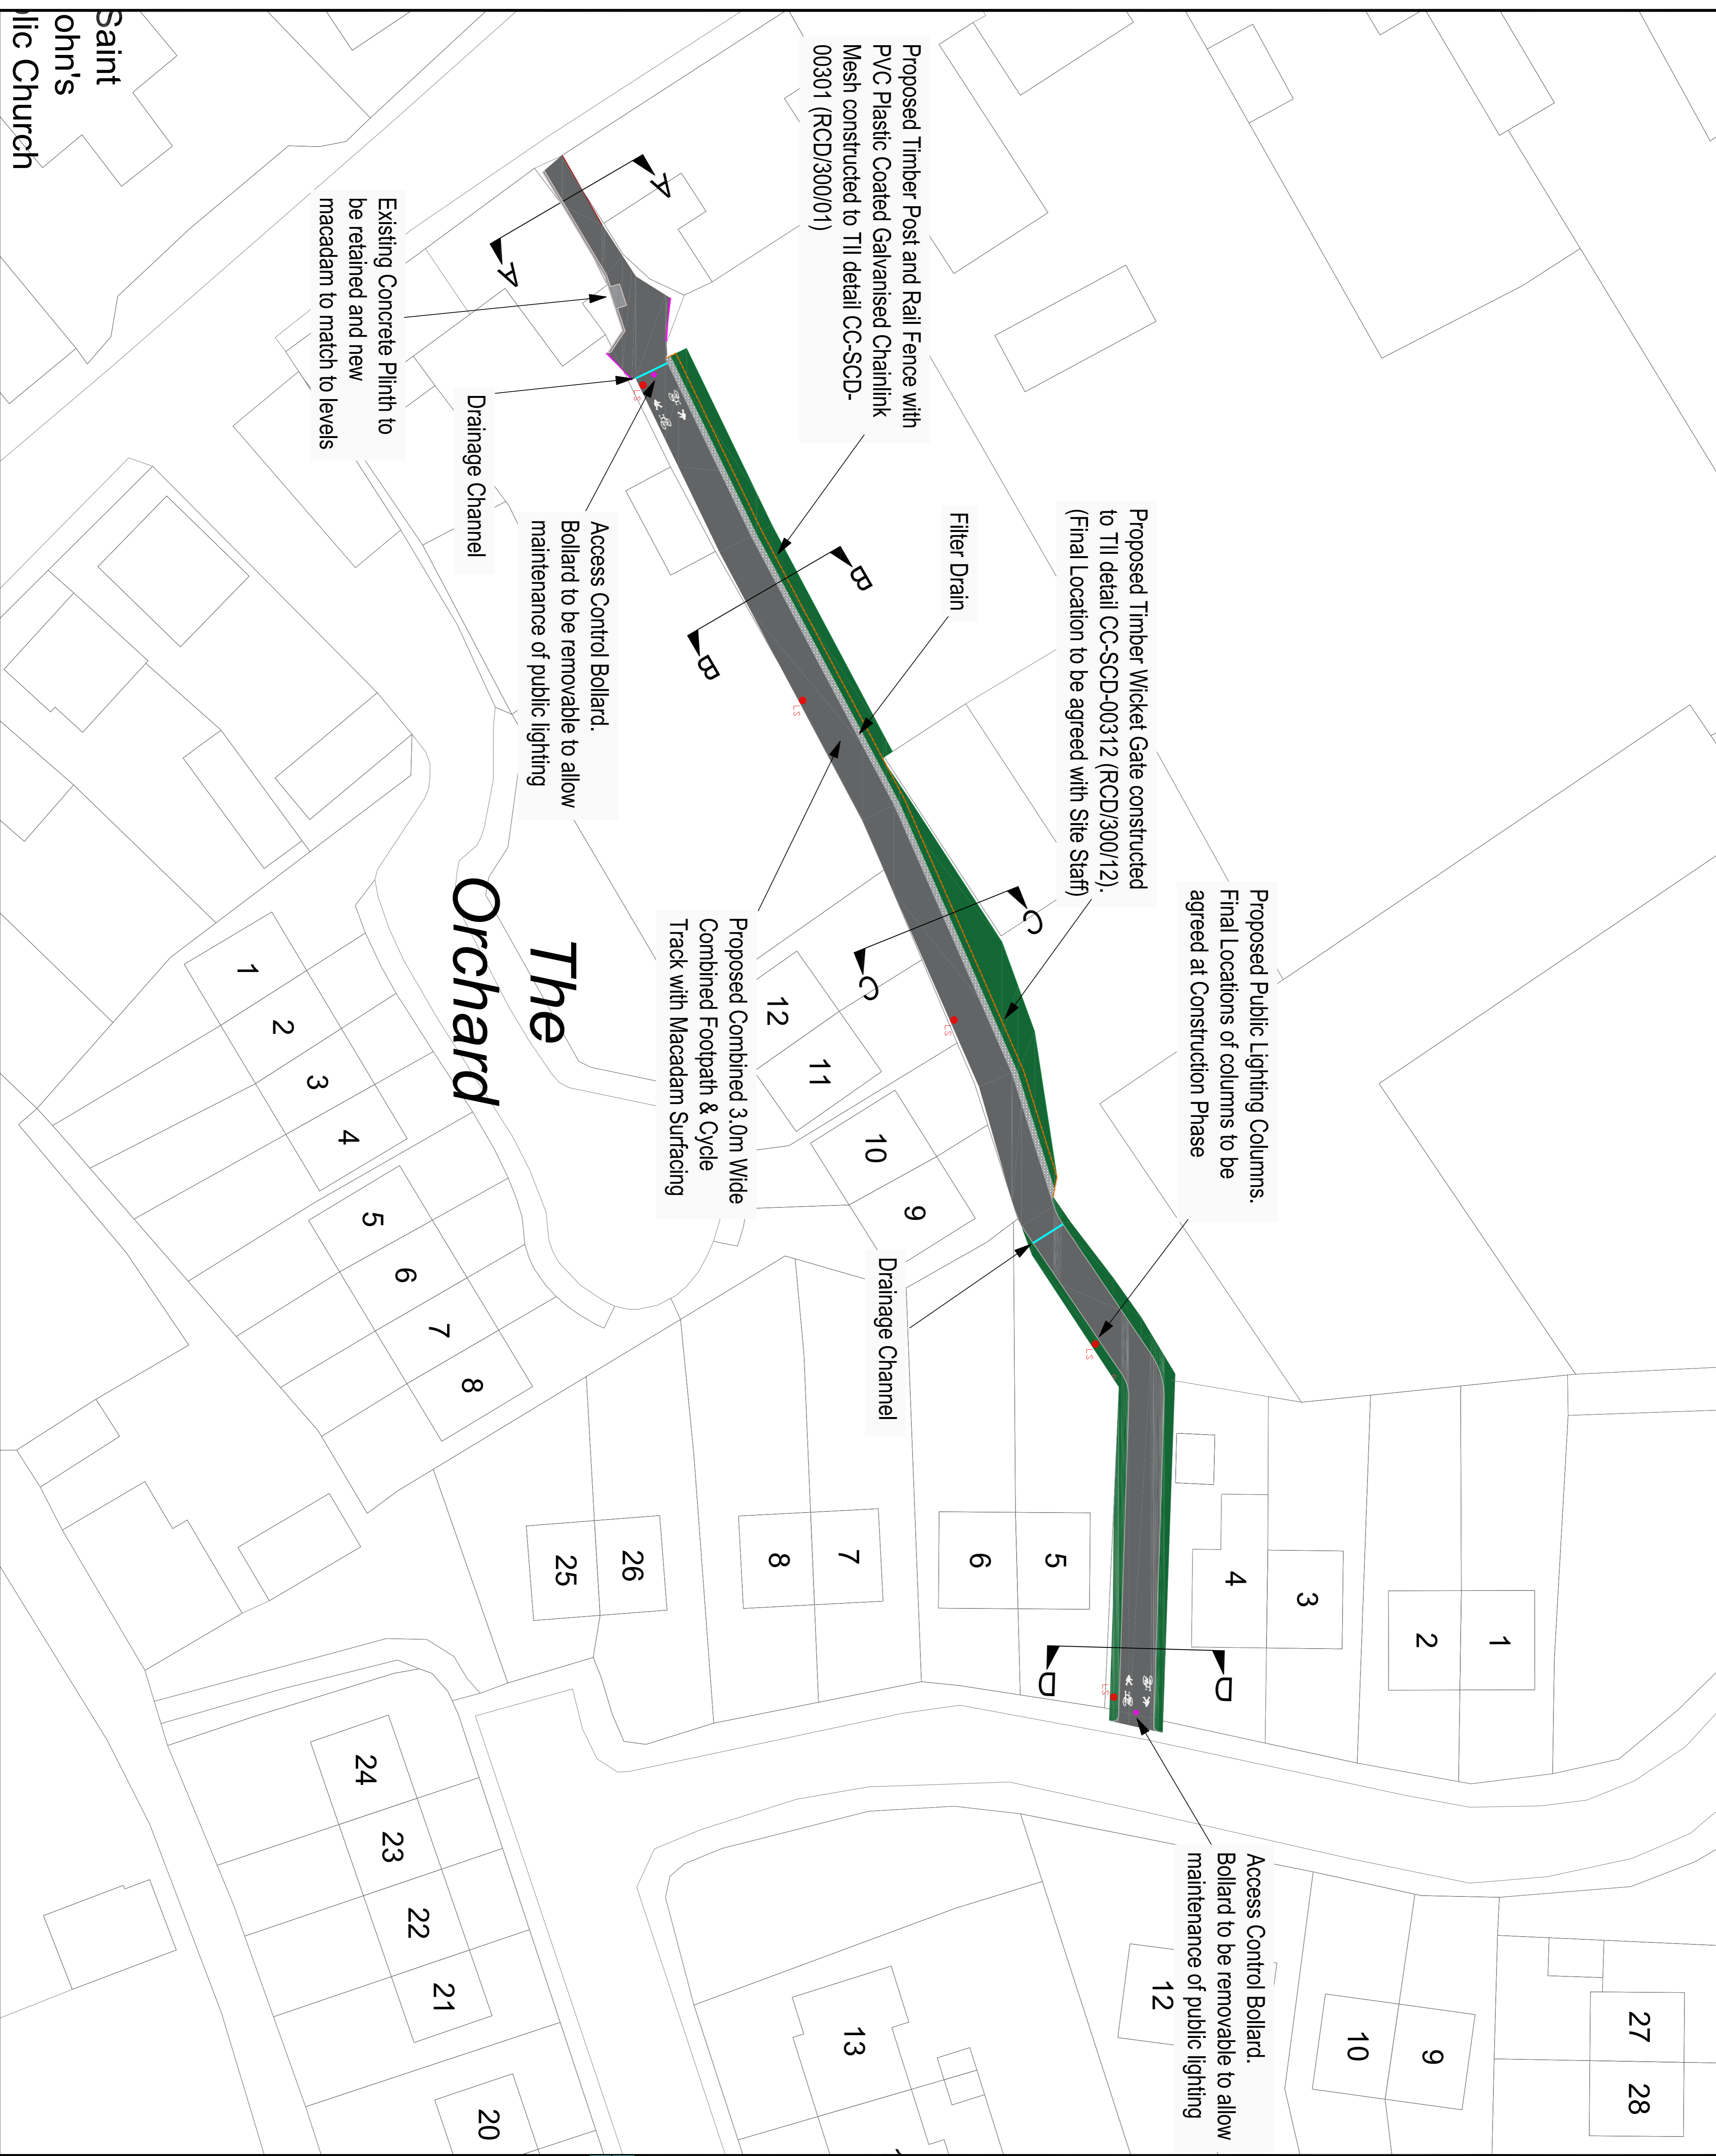

Proposed Public Lighting Columns. Final Locations of columns to be agreed at Construction Phase

Proposed Timber Wicket Gate constructed to T11 detail CC-SCD-00312 (RCD/300/12). (Final Location to be agreed with Site Staff)

Filter Drain

Proposed Timber Post and Rail Fence with PVC Plastic Coated Galvanised Chainlink Mesh constructed to T11 detail CC-SCD-00301 (RCD/300/01)

Proposed Combined 3.0m Wide Combined Footpath & Cycle Track with Macadam Surfacing

Access Control Bollard. Bollard to be removable to allow maintenance of public lighting

Drainage Channel

Existing Concrete Plinth to be retained and new macadam to match to levels

The Orchard

Saint John's Catholic Church