

NOTES

1. This drawing is the property of Carlow County Council. It is a confidential document and must not be copied, used, or its content divulged without prior written consent.
2. Do not SCALE, use figured dimensions only. If in doubt ask.

Includes Ordnance Survey Ireland data reproduced under OSL
 Ordnance Survey
 Licence Number: 10210351, N14.1, 025
 Unauthorised reproduction infringes Ordnance Survey
 Ireland and Government of Ireland Copyright
 © Ordnance Survey Ireland 2022



Údarás Náisiúnta Iompair
 National Transport Authority
 WORKING IN PARTNERSHIP WITH THE
 NATIONAL TRANSPORT AUTHORITY

CARLOW COUNTY COUNCIL
 COUNTY COUNCIL
 GOVERNMENT OF IRELAND


CARLOW COUNTY COUNCIL
 ACTIVE TRAVEL DEPARTMENT
 Director Of Services: Peadar O'Scannain
 County Hall, Athy Road, Carlow
 Phone: (059)9171030
 Email: active@carlowco.ie

Engineers
 Carlow Local Authorities, A CPD Accredited Company

Project: **CW/22/0002 -**
MOUNTAIN VIEW LINK,
HACKETSTOWN

Title: **GROUND PROFILE**
LONG SECTION

Drawn by:	B.G.	Job No:	CW/22/0002
Checked by:	S.L.	Drawn Loc:	XXXXXXXXXXXXXX
Approved by:	P.O.G.	Dwg. No:	CW220002/5
Scale:	1:250 / 1:25 @A1	Rev:	D2
Date:	13/04/2022		

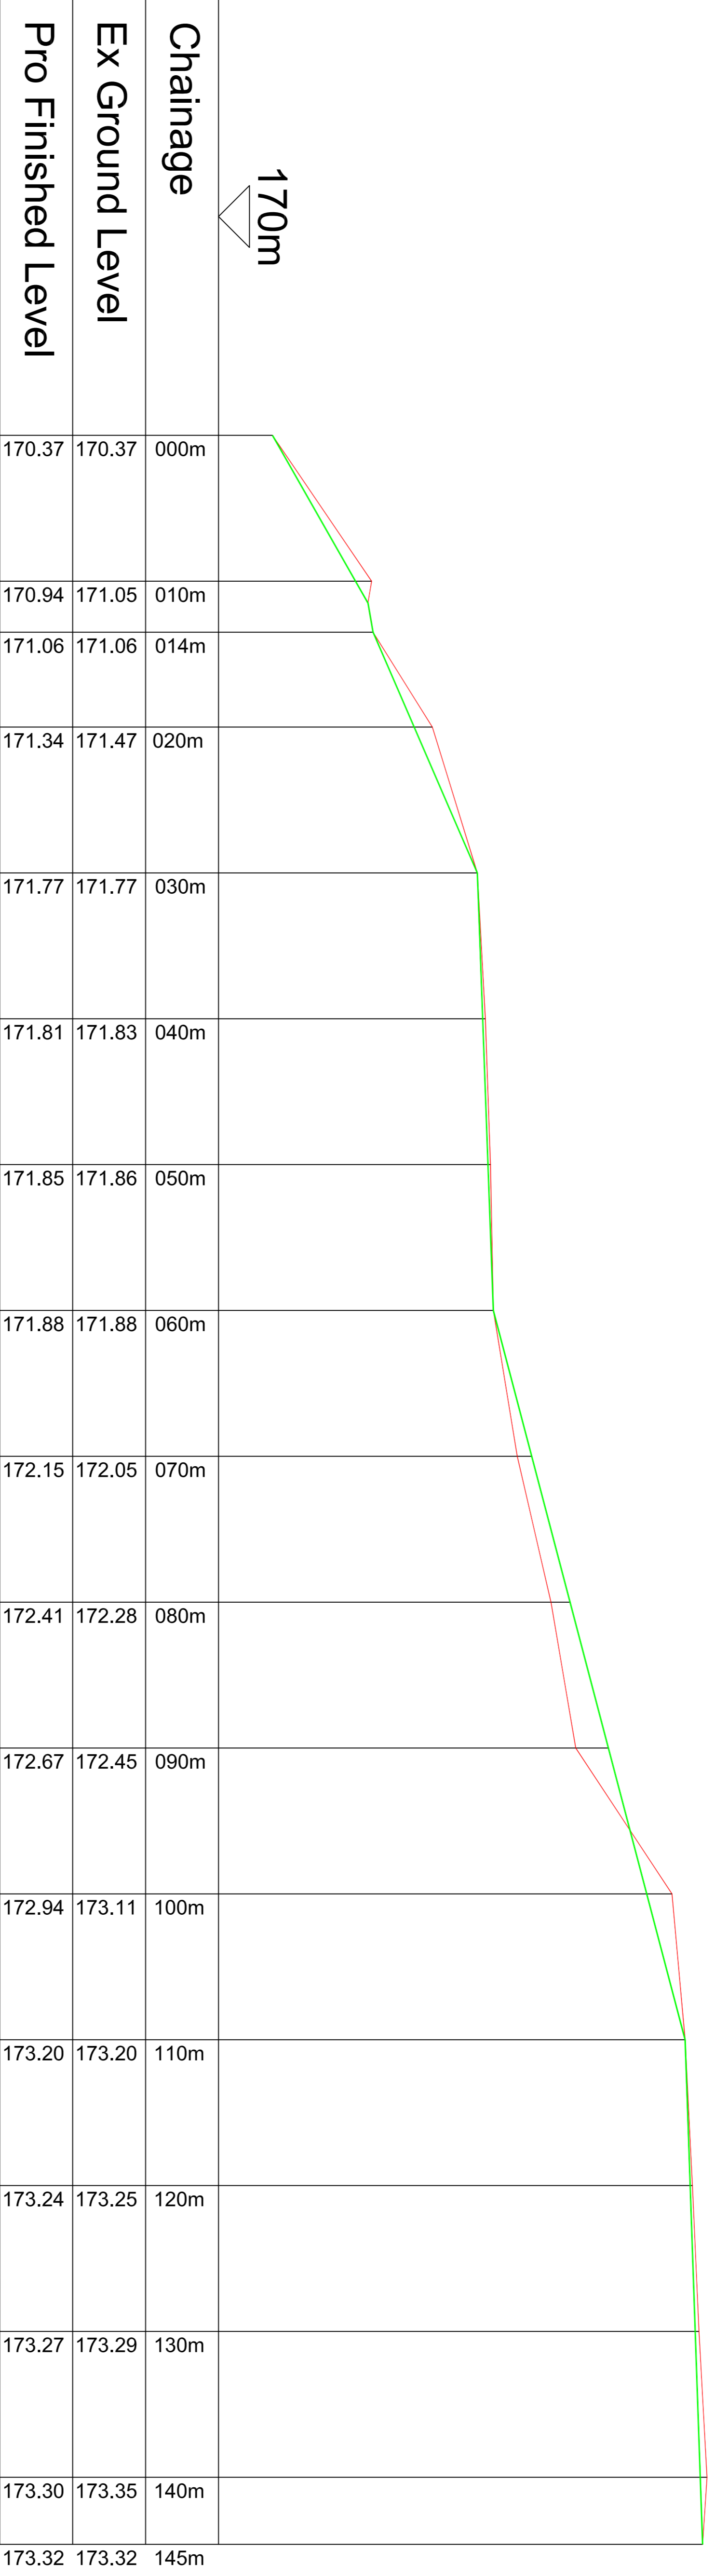

170m