

**NOTES**

1. This drawing is the property of Carlow County Council. It is a confidential document and must not be copied, used or disseminated without prior written consent.
2. Do not scale. Use figured dimensions only. If in doubt ask.

Includes Ordnance Survey Ireland data produced under the  
 Ordnance Survey Act 2012 (OSI No. 425)  
 Unauthorised reproduction infringes Ordnance Survey  
 Ireland and Government of Ireland Copyright  
 © Ordnance Survey Ireland 2022



**CARLOW COUNTY COUNCIL**  
 COMRADE LEONARD O'NEILL  
 COUNTY COUNCIL

**CARLOW COUNTY COUNCIL**  
 ACTIVE TRAVEL DEPARTMENT  
 Director Of Services: Pádraig O'Gorman  
 County Hall, Athy Road, Carlow  
 Phone: (059) 917 0300  
 Email: acttravel@carlowco.ie


**Carlow Local Authorities, A CPD Accredited Company**

Project: **CW/22/0002 -**  
**MOUNTAIN VIEW LINK,**  
**HACKETSTOWN**

Title: **SITE SERVICES**  
**PROPOSED**

Drawn by: B.G.	Job No: CW/22/0002
Checked by: S.L.	Dwg Loc: XXXXXXXXXXXXXXX
Approved by: P.O.G.	Dwg No: CW/22/0002/6
Scale: 1:250 @A1	Rev: D2
Date: 13/04/2022	

No.	Date	Amendment / Issue	P - Planning	C - Construction	App
D2	13/04/2022	Alternations to Project Pack			
D1	12/04/2022	Original Draft Design for Approval			
S		S - Sketch			
D		D - Draft Design			
P		P - Planning			
C		C - Construction			

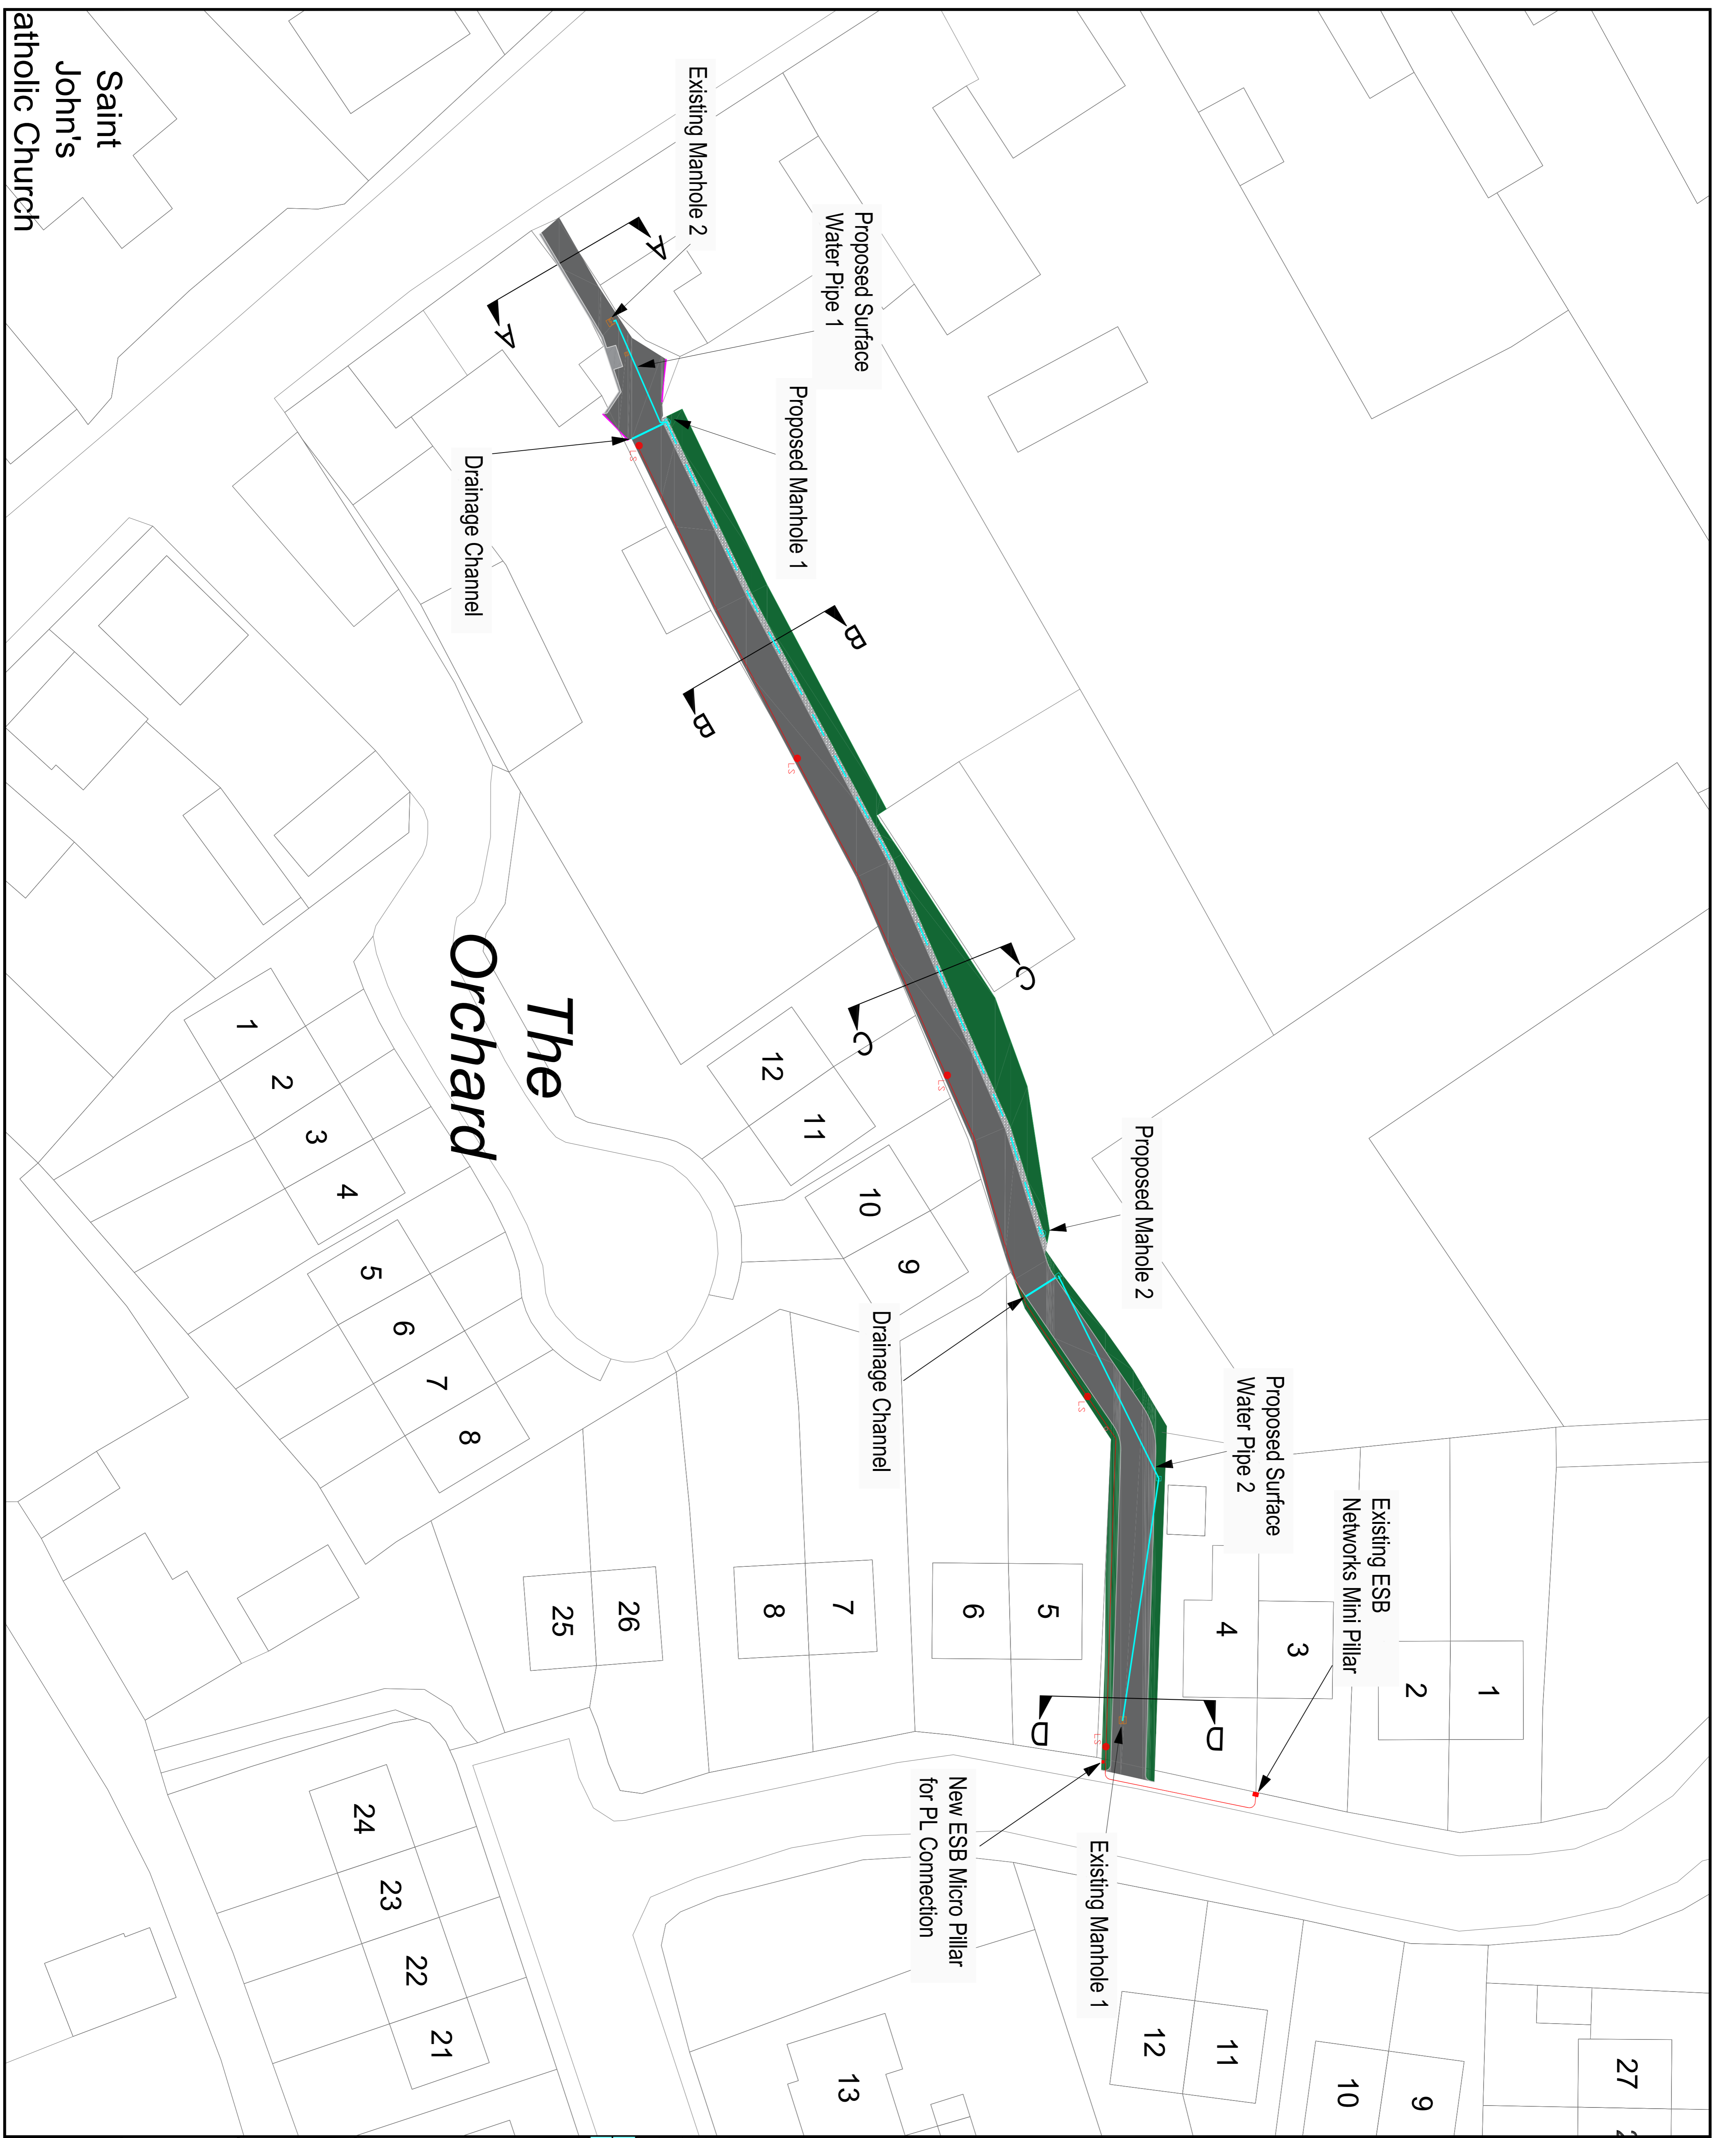

Saint John's  
 Catholic Church