


NOTES

1. This drawing is the property of Carlow County Council, it is a confidential document and must not be copied, used, or its content divulged without prior written consent.
2. DO NOT SCALE, use figured dimensions only, if in doubt ask.

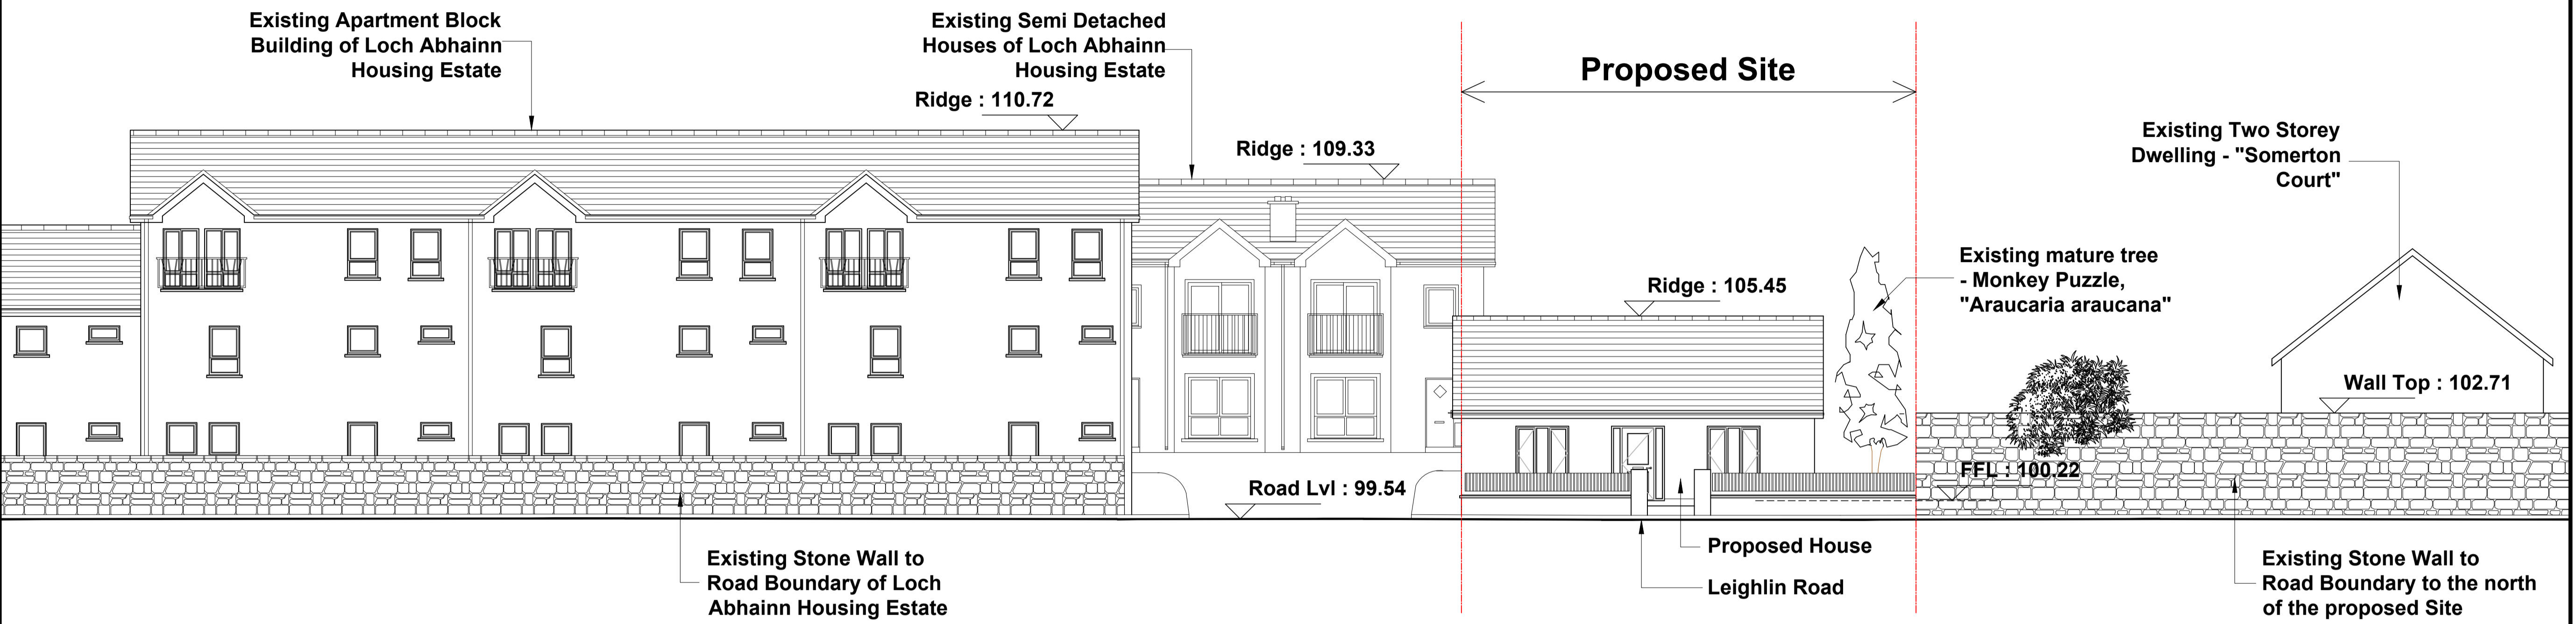

VIEW A-A - Streetscape Elevation
SCALE 1:100


Includes Ordnance Survey Ireland data reproduced under Osi Licence Number 2010/21 CCMA Carlow County Council. Unauthorised reproduction infringes Ordnance Survey Ireland and Government of Ireland Copyright © Ordnance Survey Ireland 2015


A	xx/xx/xx	xxxxxxxxxxxxxxxxxxxx		L.S.
No.	Date	Amendment / Issue		App.


CARLOW COUNTY COUNCIL
HOUSING DEPARTMENT
Director Of Services: Michael Brennan
Tullow Civic Offices, Inner Relief Road, Tullow, Co. Carlow
Phone: (059)9136296 Fax: (059)9152156
Email: secretar@carlowcoco.ie
 Carlow Local Authorities, A CPD Accredited Company

Project: **CONSTRUCTION OF 2 BED SINGLE STOREY DETACHED HOUSE AT OLD LEIGHLIN ROAD, CARLOW.**

Title: **STREETSCAPE & TRANSVERSE ELEVATION**

Drawn by:	FM.	Job No:	
Checked by:		Drw Loc:	
Approved by:	L.S.	Org. No:	
Scale:	1/100	103	-
Date:	01/06/2022		

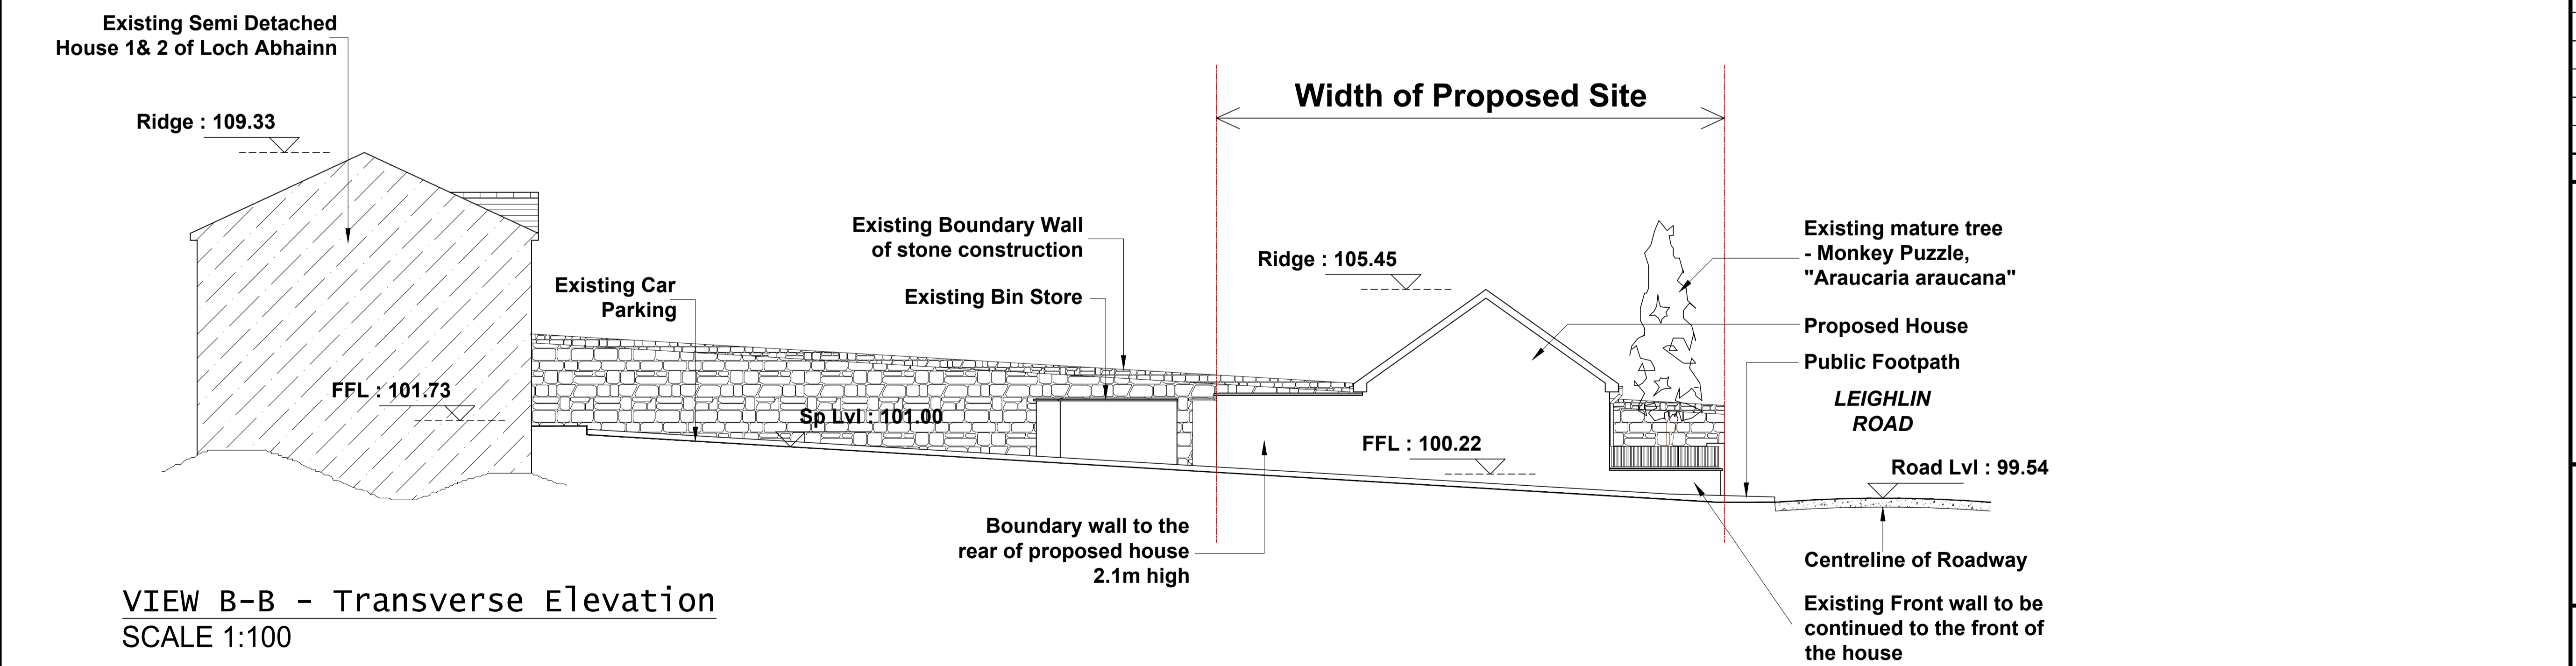

VIEW B-B - Transverse Elevation
SCALE 1:100