

UNIT A FLOOR AREA: 63.4 m sq
 UNIT B FLOOR AREA: 58.1 m sq

SPACE PROVISION CALCULATION.
 DWELLING TYPE: 2 BED/3 PERSON APARTMENT.


APARTMENT A - AREA:

TARGET GROSS FLOOR AREA (m ²)	MINIMUM-MAIN LIVING ROOM (m ²)	AGGREGATE LIVING AREA (m ²)	AGGREGATE BEDROOM AREA (m ²)	STORAGE (m ²)
63.0	13	28	20	5
PROPOSED GROSS FLOOR AREA (m ²)	PROPOSED MAIN LIVING ROOM (m ²)	PROPOSED AGGREGATE LIVING AREA (m ²)	PROPOSED AGGREGATE BEDROOM AREA (m ²)	PROPOSED STORAGE (m ²)
64.3	11.2	22.2	23.6	5.0

SPACE PROVISION CALCULATION.
 DWELLING TYPE: 1 BED/2 PERSON APARTMENT

APARTMENT B - AREA:

TARGET GROSS FLOOR AREA (m ²)	MINIMUM-MAIN LIVING ROOM (m ²)	AGGREGATE LIVING AREA (m ²)	AGGREGATE BEDROOM AREA (m ²)	STORAGE (m ²)
45.0	11	23	11	2
PROPOSED GROSS FLOOR AREA (m ²)	PROPOSED MAIN LIVING ROOM (m ²)	PROPOSED AGGREGATE LIVING AREA (m ²)	PROPOSED AGGREGATE BEDROOM AREA (m ²)	PROPOSED STORAGE (m ²)
58.1	14.0	21.0	13.0	4.0

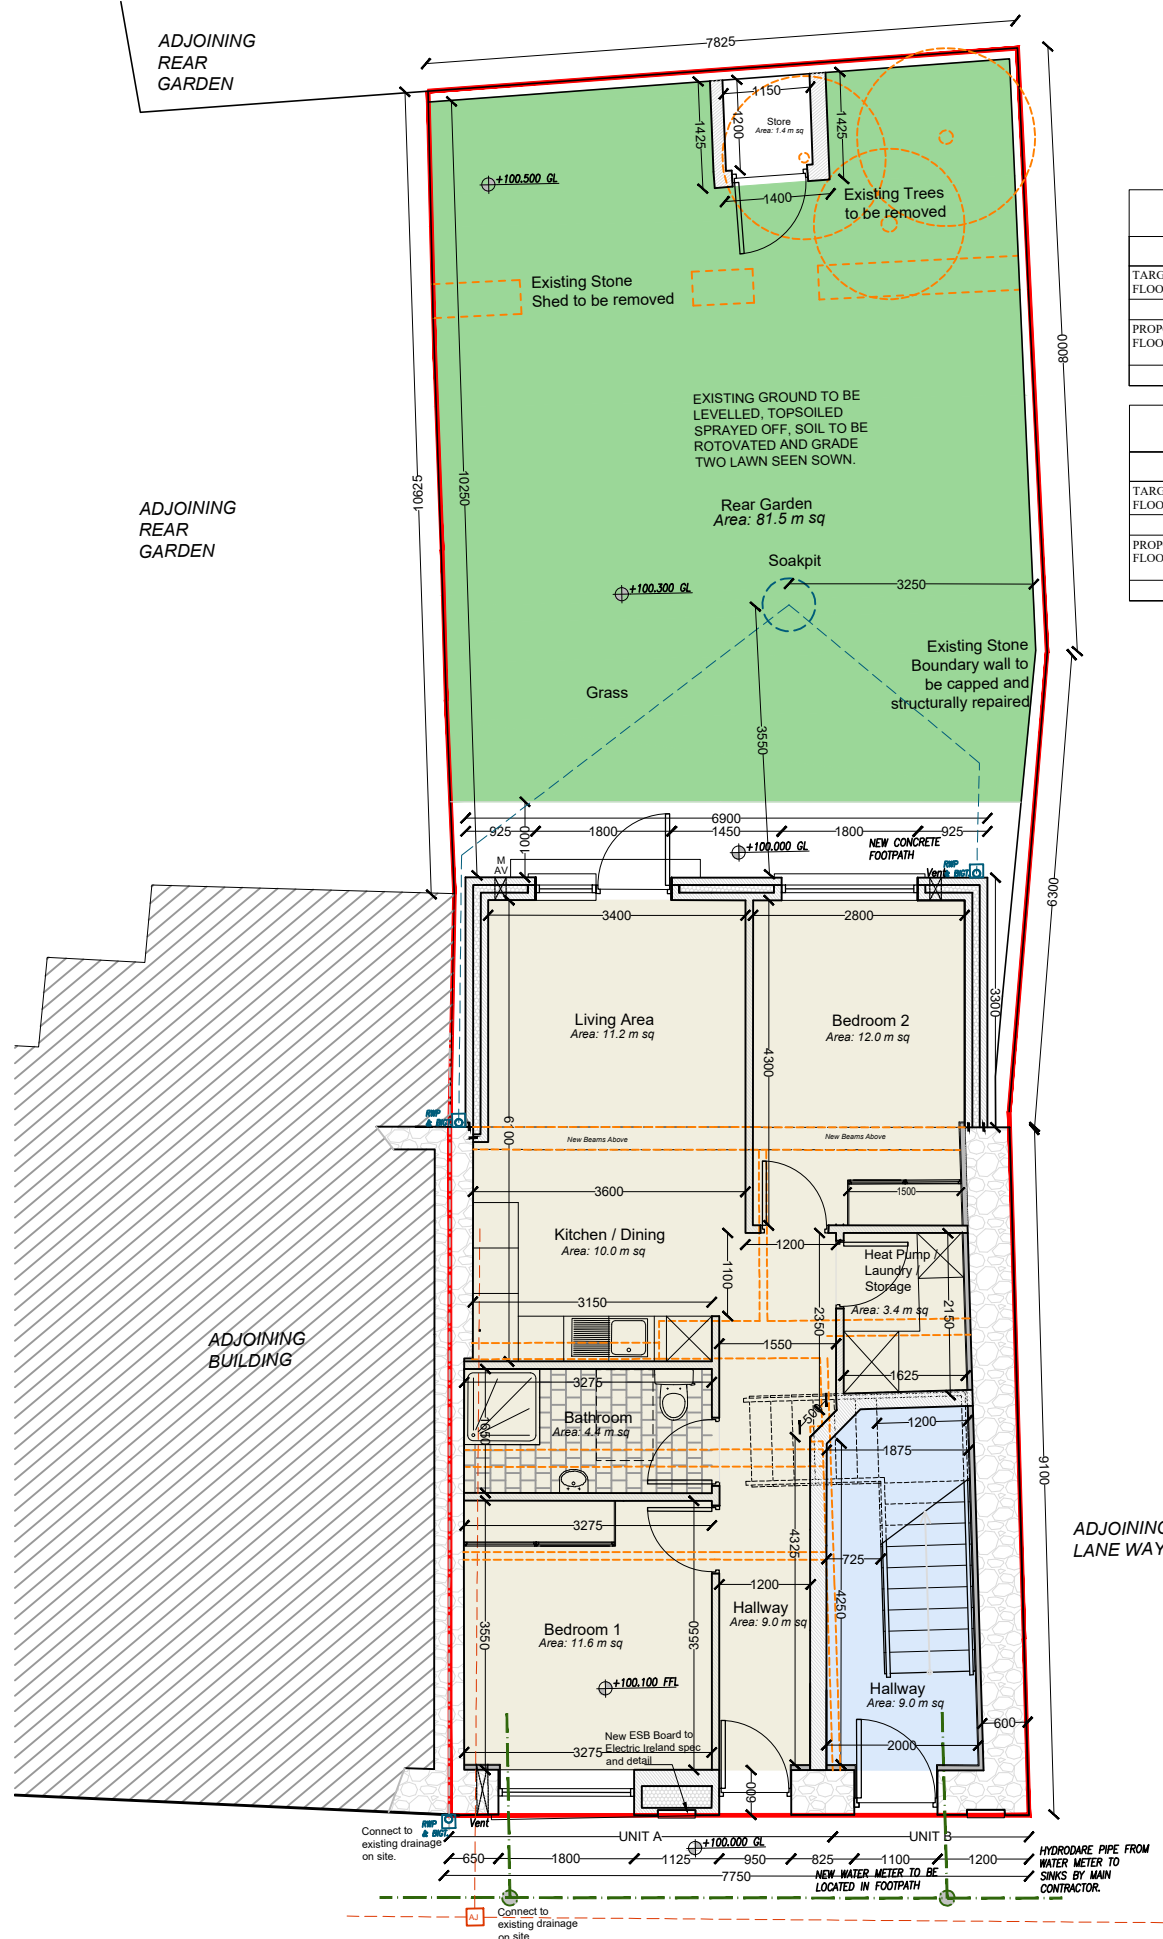

Proposed Ground Floor Plan
 Unit A Floor Area: 64.3 m sq
 Unit B Floor Area: 9.0 m sq

CENTAUR STREET

ADJOINING REAR GARDEN

ADJOINING BUILDING

ADJOINING LANE WAY



Proposed First Floor Plan

Unit B Floor Area: 49.1 m sq

