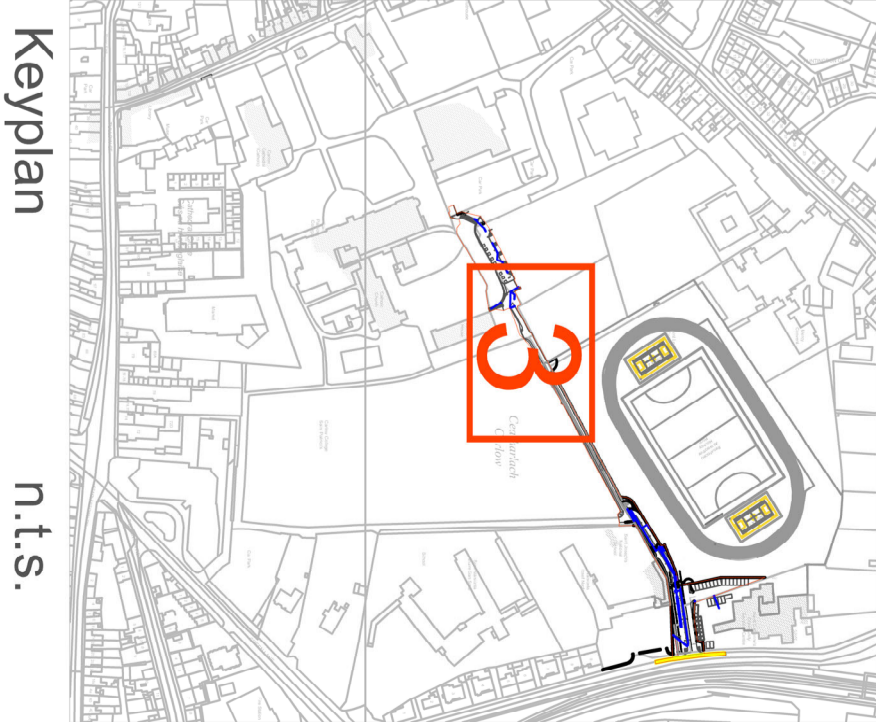


NOTES

1. This drawing is the property of Carlow County Council. It is a confidential document and must not be copied, used for any other purpose, or disseminated without the consent of the Council. DO NOT SCALE: use figured dimensions only. If in doubt ask.
- 2.



No.	Date	Amendment / Issue	App.

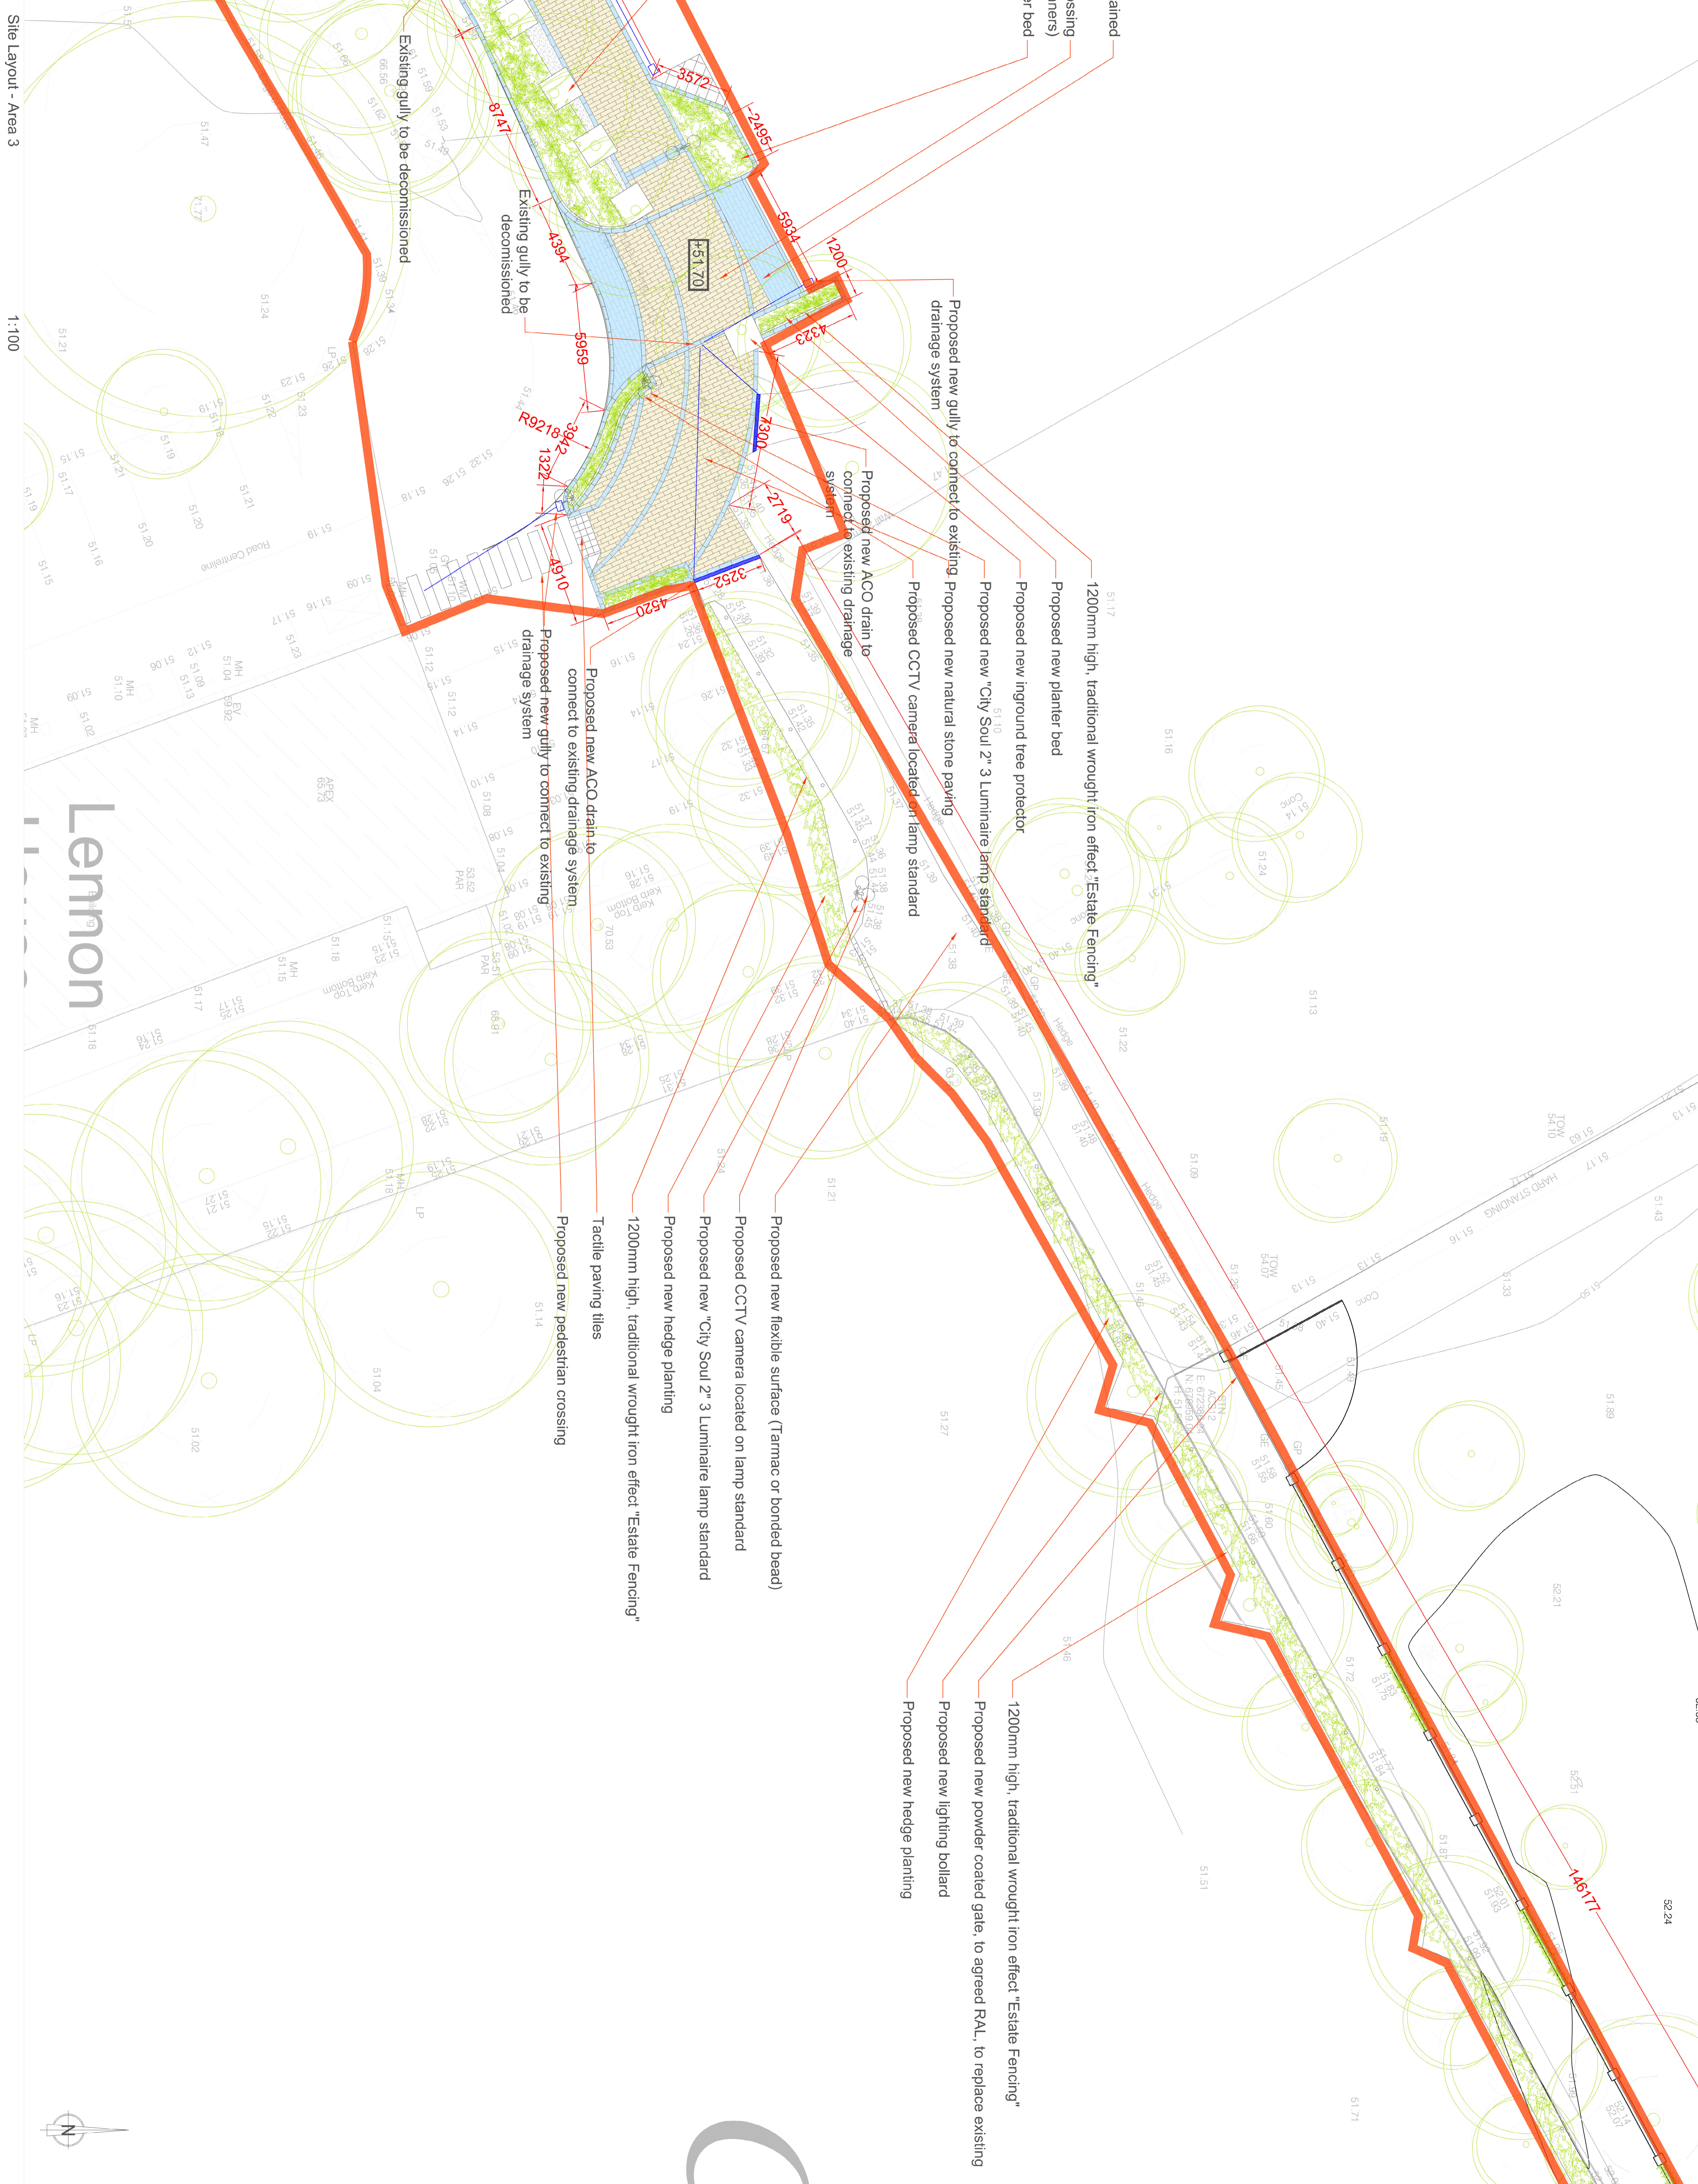

CARLOW COUNTY COUNCIL
 URDF & Special Projects
 Castlehill Centre, Castle Hill, Carlow
 Phone: (0539)170300 Fax: (0539)138205
 Email: urdf@carlowcoco.ie


 Carlow Local Authorities, A CPD Accredited Company

Project:
 Carlow URDF
 Rail Link Project

Title:
 GA Site Layout
 Area 3 (1:100)

Drawn by:	CMJ	Job No:	202028
Checked by:	JVC	Project:	URDF & Special Projects
Approved by:	JVC	Dwg No.:	219
Scale:	1/100 @A0	Rev:	-
Date:	06-11-2023		



Site Layout - Area 3
1:100

Lennon

