



South Facing Elevation - Proposed  
1:100

1  
-

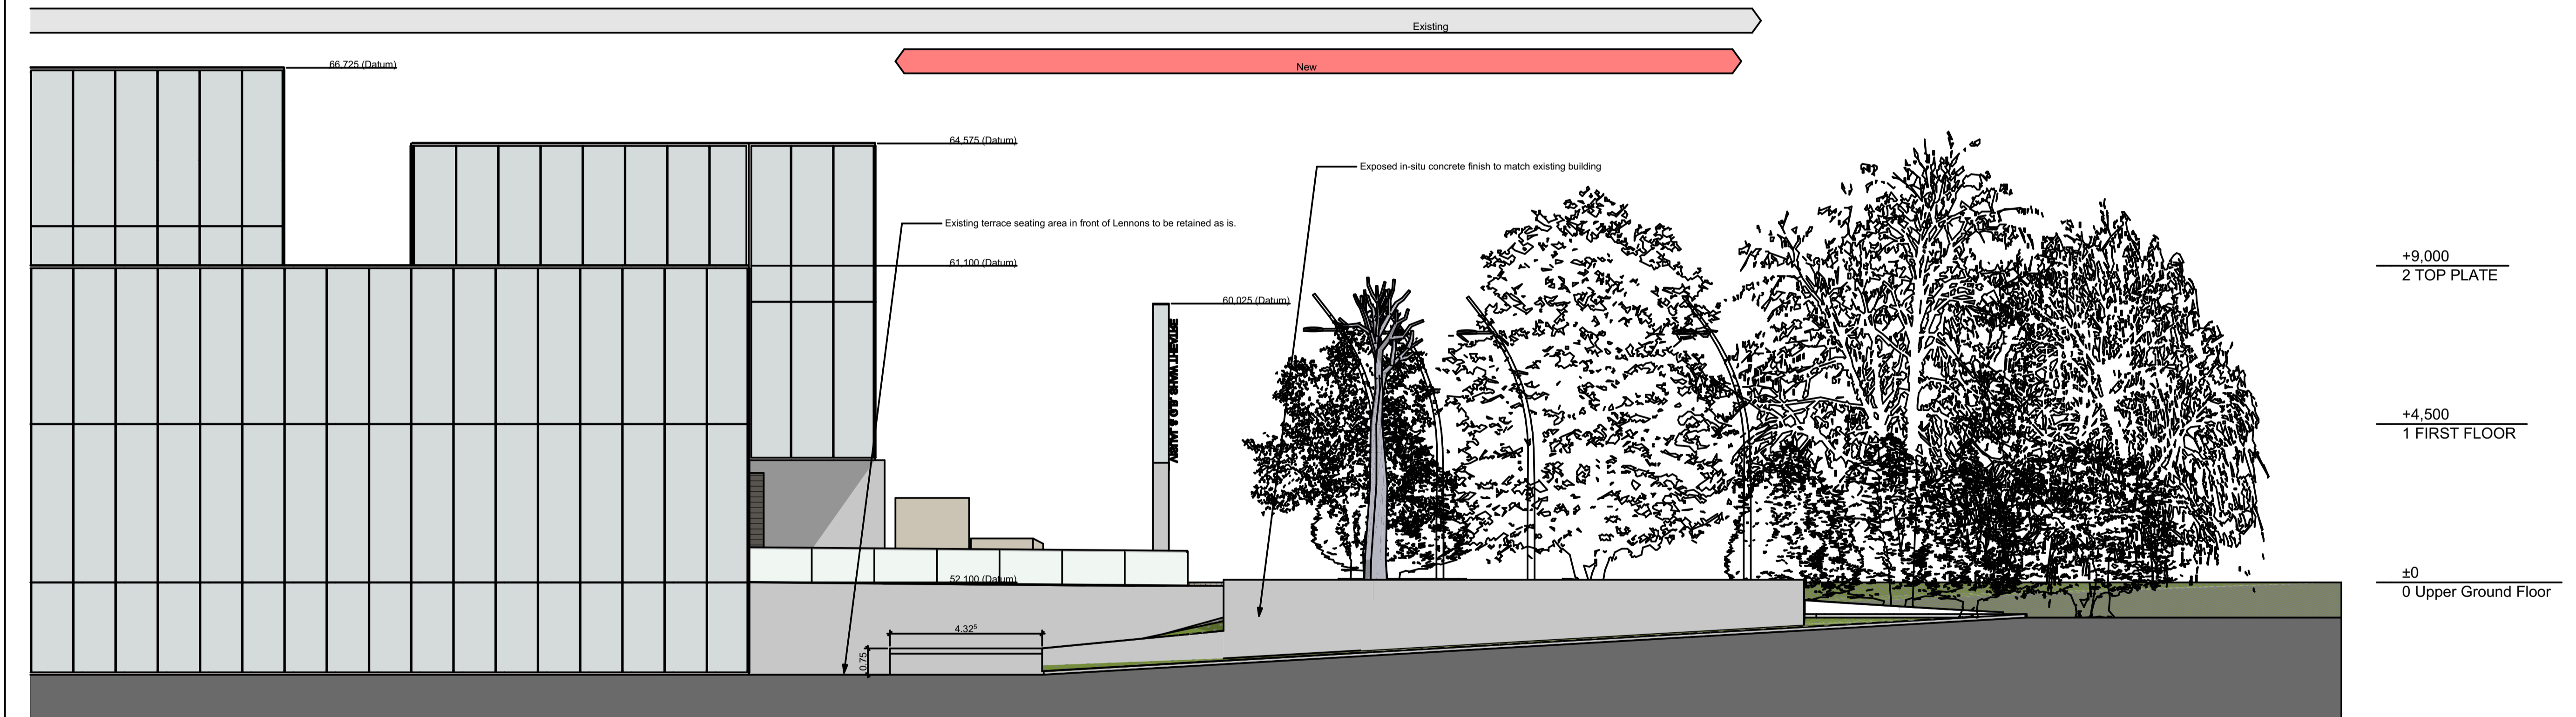

West Facing Elevation - Proposed  
1:100

2  
-

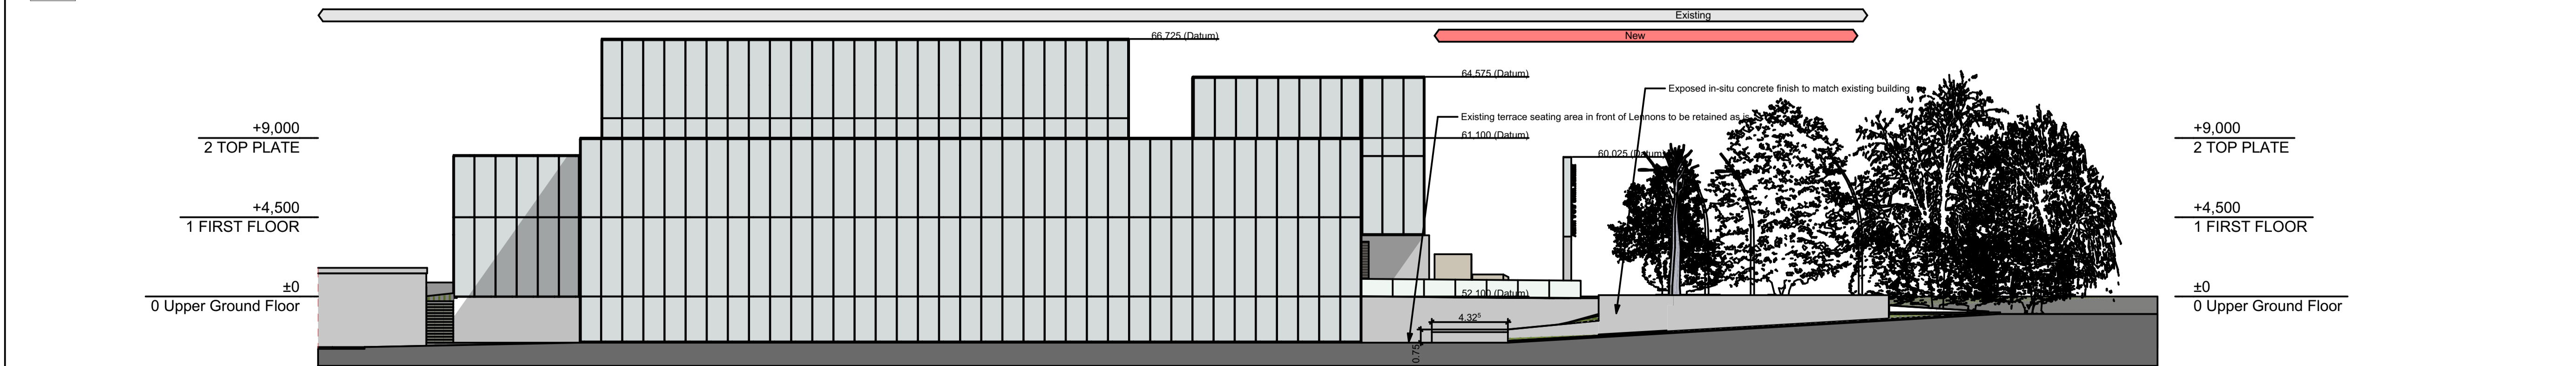

West Facing Elevation - Proposed  
1:200

3  
-

These drawings and the work, information and design contained therein are copyright of Carlow County Council. No part of these drawings may be reproduced, stored in a retrieval system, or transmitted in any form or by any means, electronic, mechanical, photocopying, recording, or by any information storage and retrieval system, without the prior written permission of Carlow County Council. Any license to use these drawings is granted on the understanding that the drawings are to be used only for the purposes specified in the contract and are not to be used for any other purpose without the prior written permission of Carlow County Council and the "assigned representative". Do not take scaled dimensions from these drawings. Figured dimensions only to be used. These drawings are to be used for the sole purpose of construction or certification purposes and they cannot be used for tendering, construction or certification purposes. Copyright © 2021 Carlow County Council



CARLOW COUNTY COUNCIL  
COMHARLE CHONTAE CHEATHARLOCHA  
Carlow County Council  
a. County Buildings, Athy Road, Carlow, R93 E7R7  
t. +353 59 917 0900  
Fáilte Ireland  
National Tourism Development Authority  
IRELAND'S ANCIENT EAST

REVISED	DATE	CHANGE NAME	STATUS
CH01	04/03/2021	Added Date	Work in Progress
CH02	04/03/2021	Updated for Part 8	Work in Progress
CH03	04/03/2021	Updated lamp standards info.	Work in Progress
CH04	04/03/2021	Updated lamp standards info.	Work in Progress
CH05	04/03/2021	Neoslim updates	Work in Progress

Public Realm Space  
at G.B. Shaw Theatre & Visual Centre for Contemporary Art  
Carlow  
R93 A3K1

IF THE ABOVE DIMENSION DOES NOT MEASURE THREE CENTIMETERS (3 cm) EXACTLY, THIS DRAWING WILL HAVE BEEN ENLARGED OR REDUCED, AFFECTING ALL LABELED SCALES.

BY	REVISIONS	DATE
	Not in Transmittal Set	Work in Progress

Date: 04/03/2021  
Scale: AS NOTED  
Drawn:  
Job:  
Sheet:

**A4-01**  
Plotted On: 04/03/2021  
Proposed Sectional Elevations 01